


# Original plan

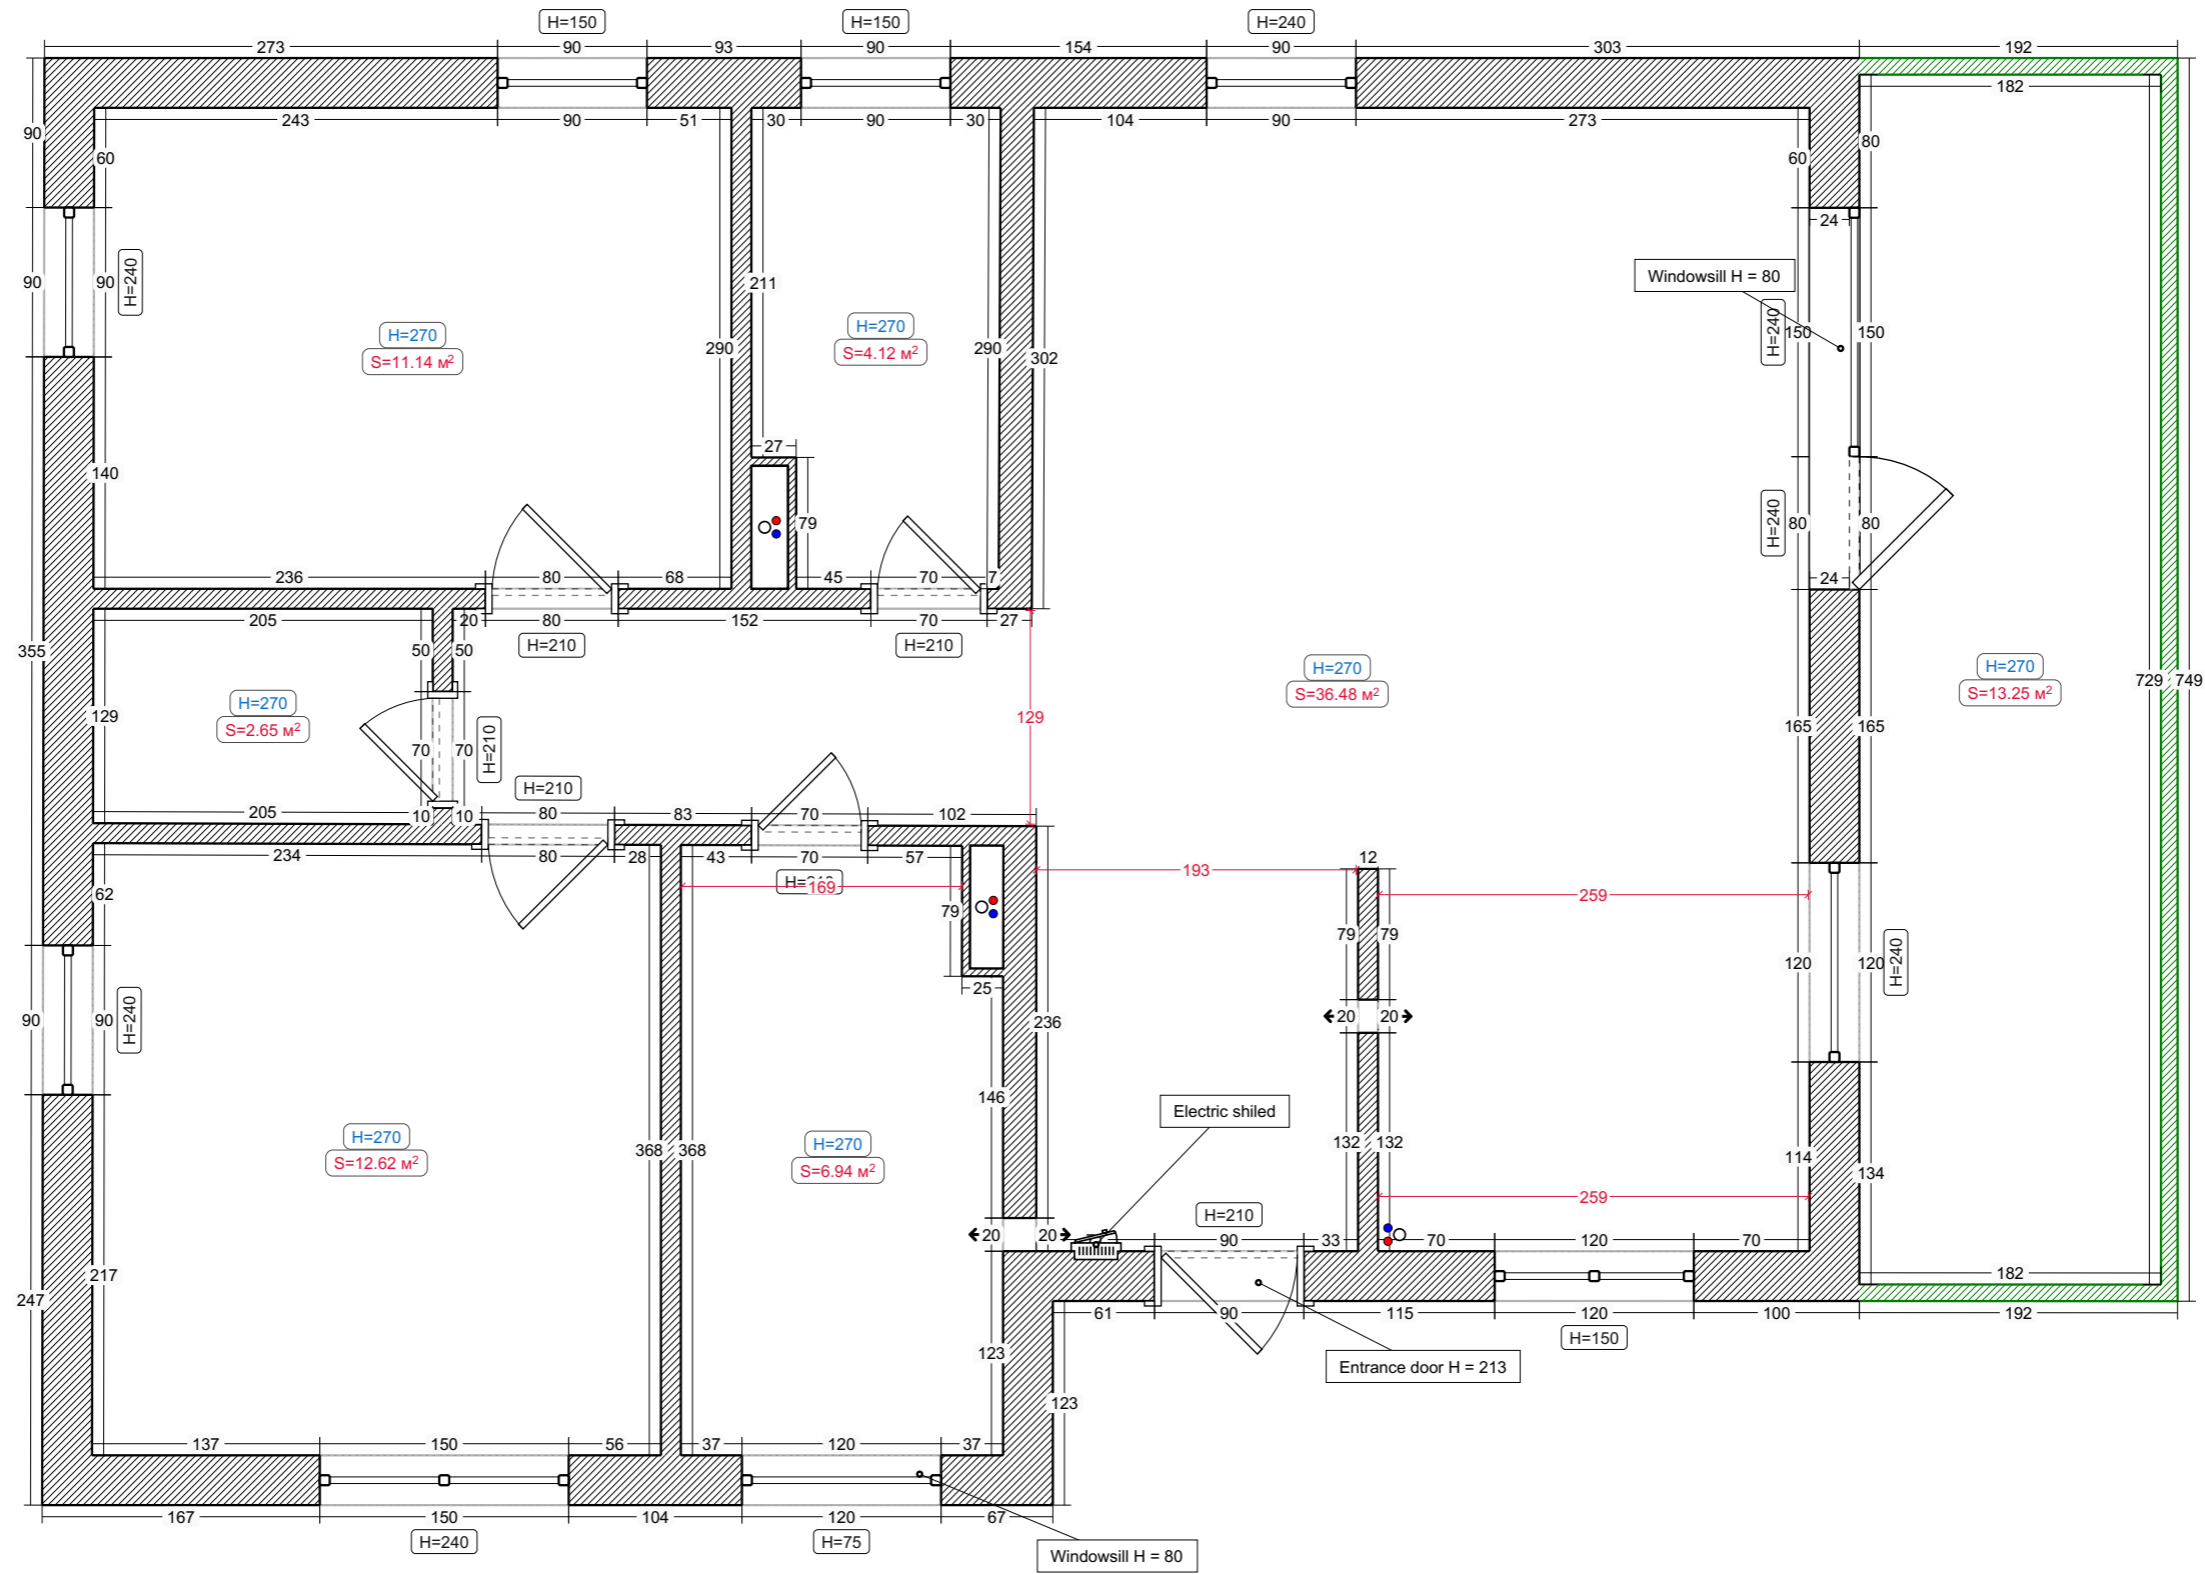

Legend:

Existing wall

Santechnic riser

Balcony wall


Switchboard

Ventilation output




Project №100858

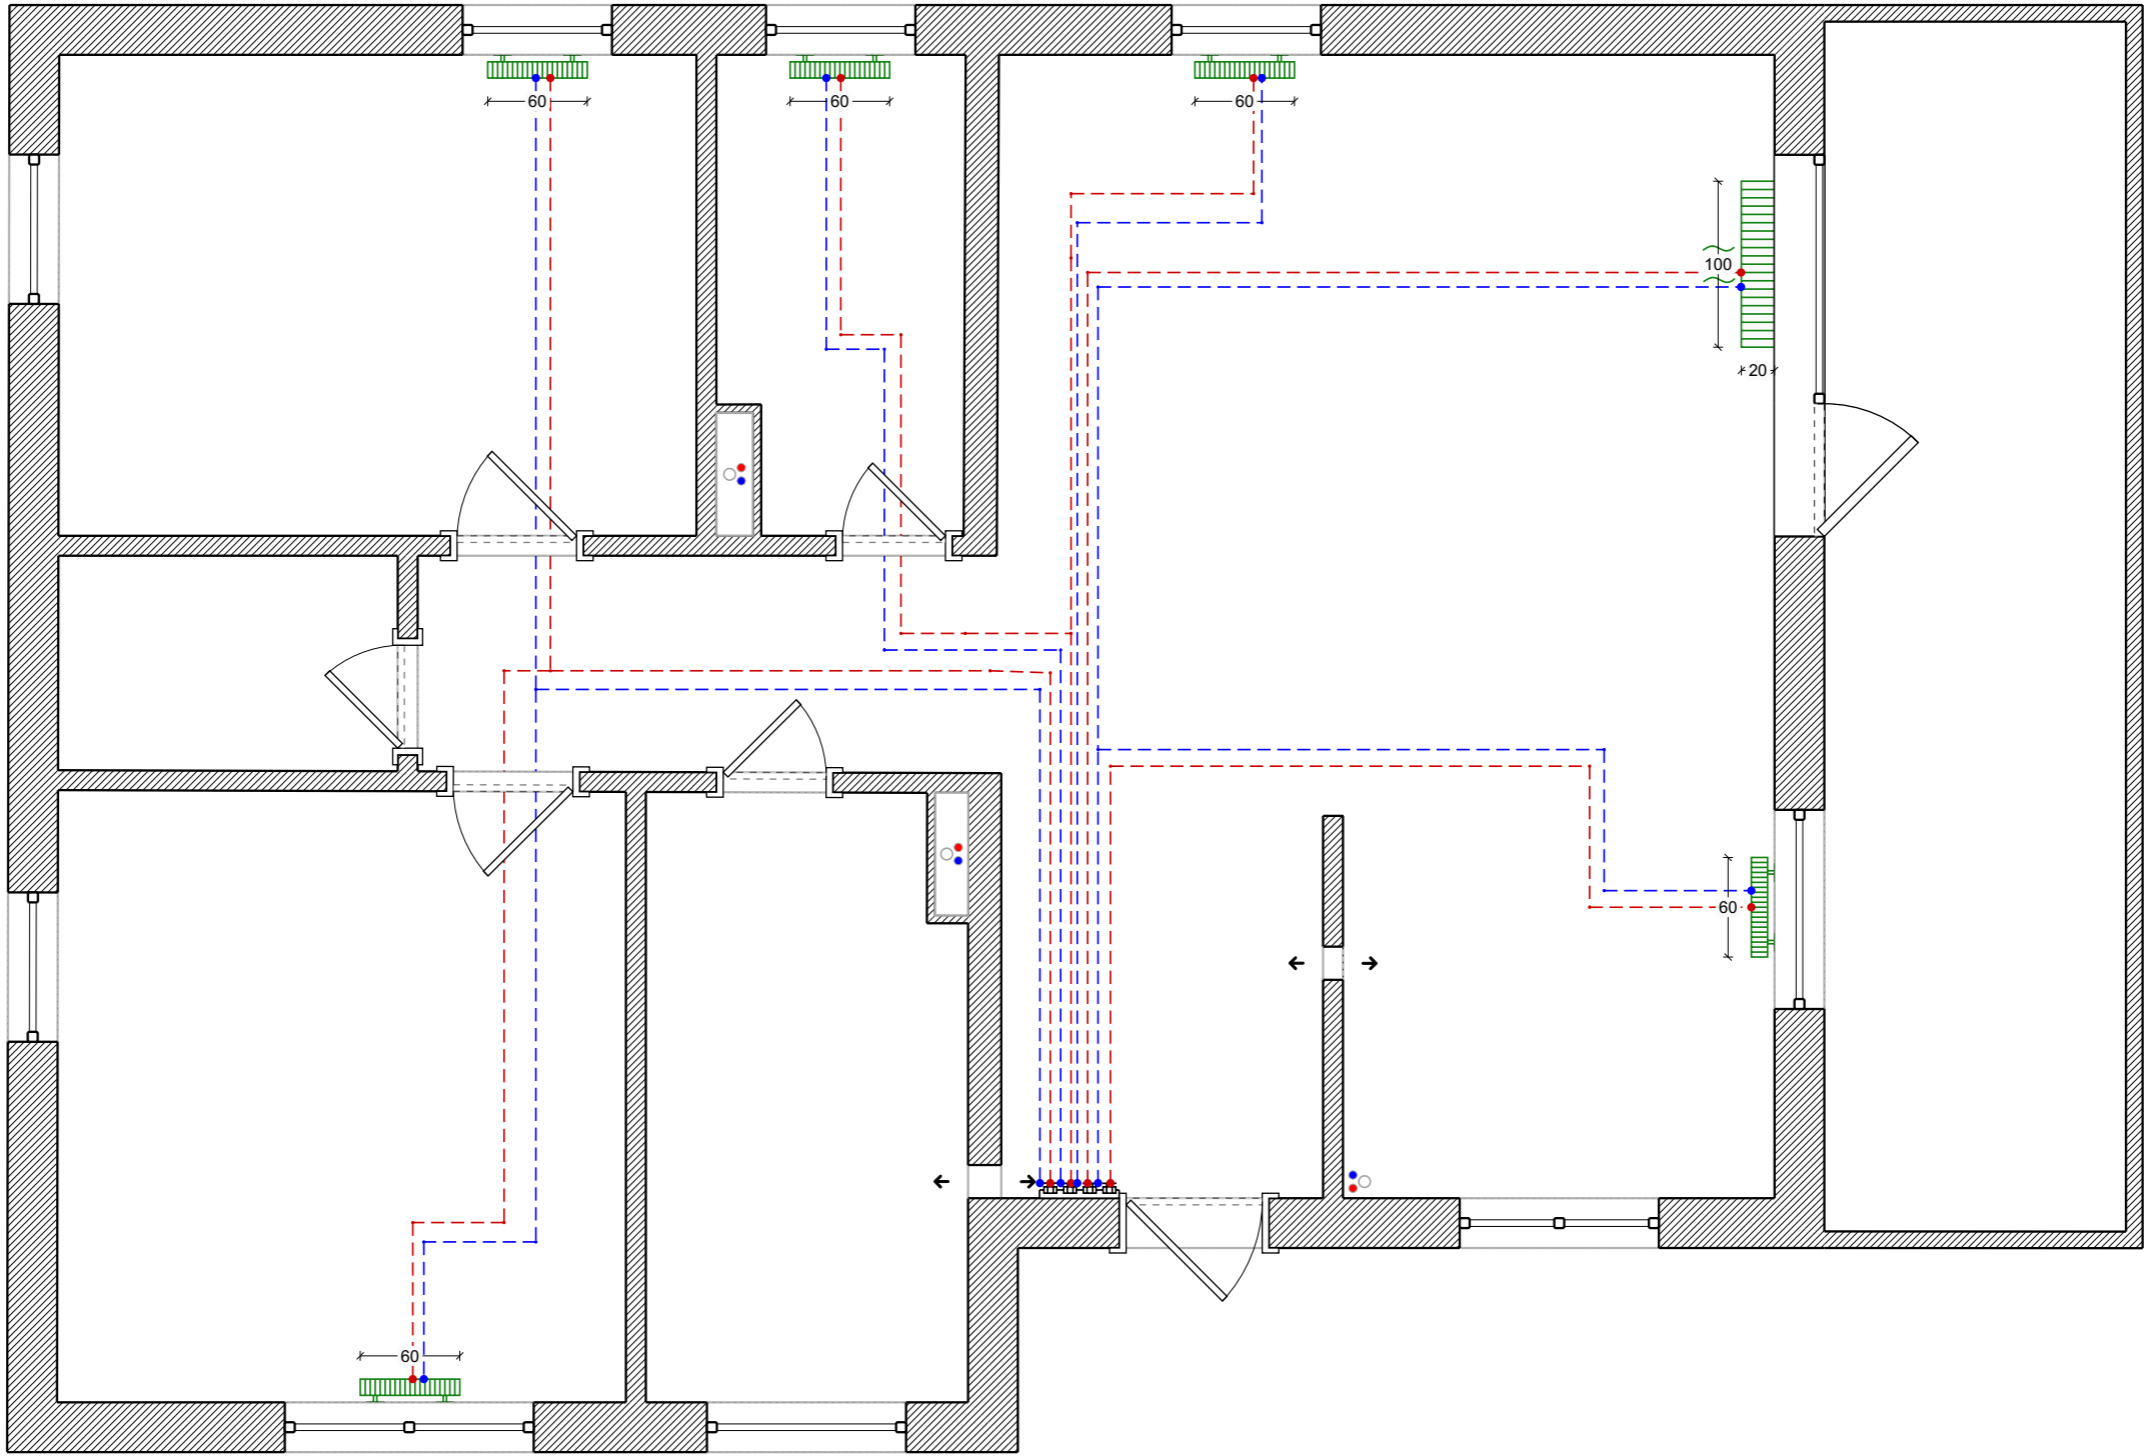

98 Prestwick Road, Ingrow

# Heating

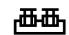


Legend:


-  Steel radiator
-  Floor standing convector
-  Heating collector

-  Supply main
-  Return line


# Furniture

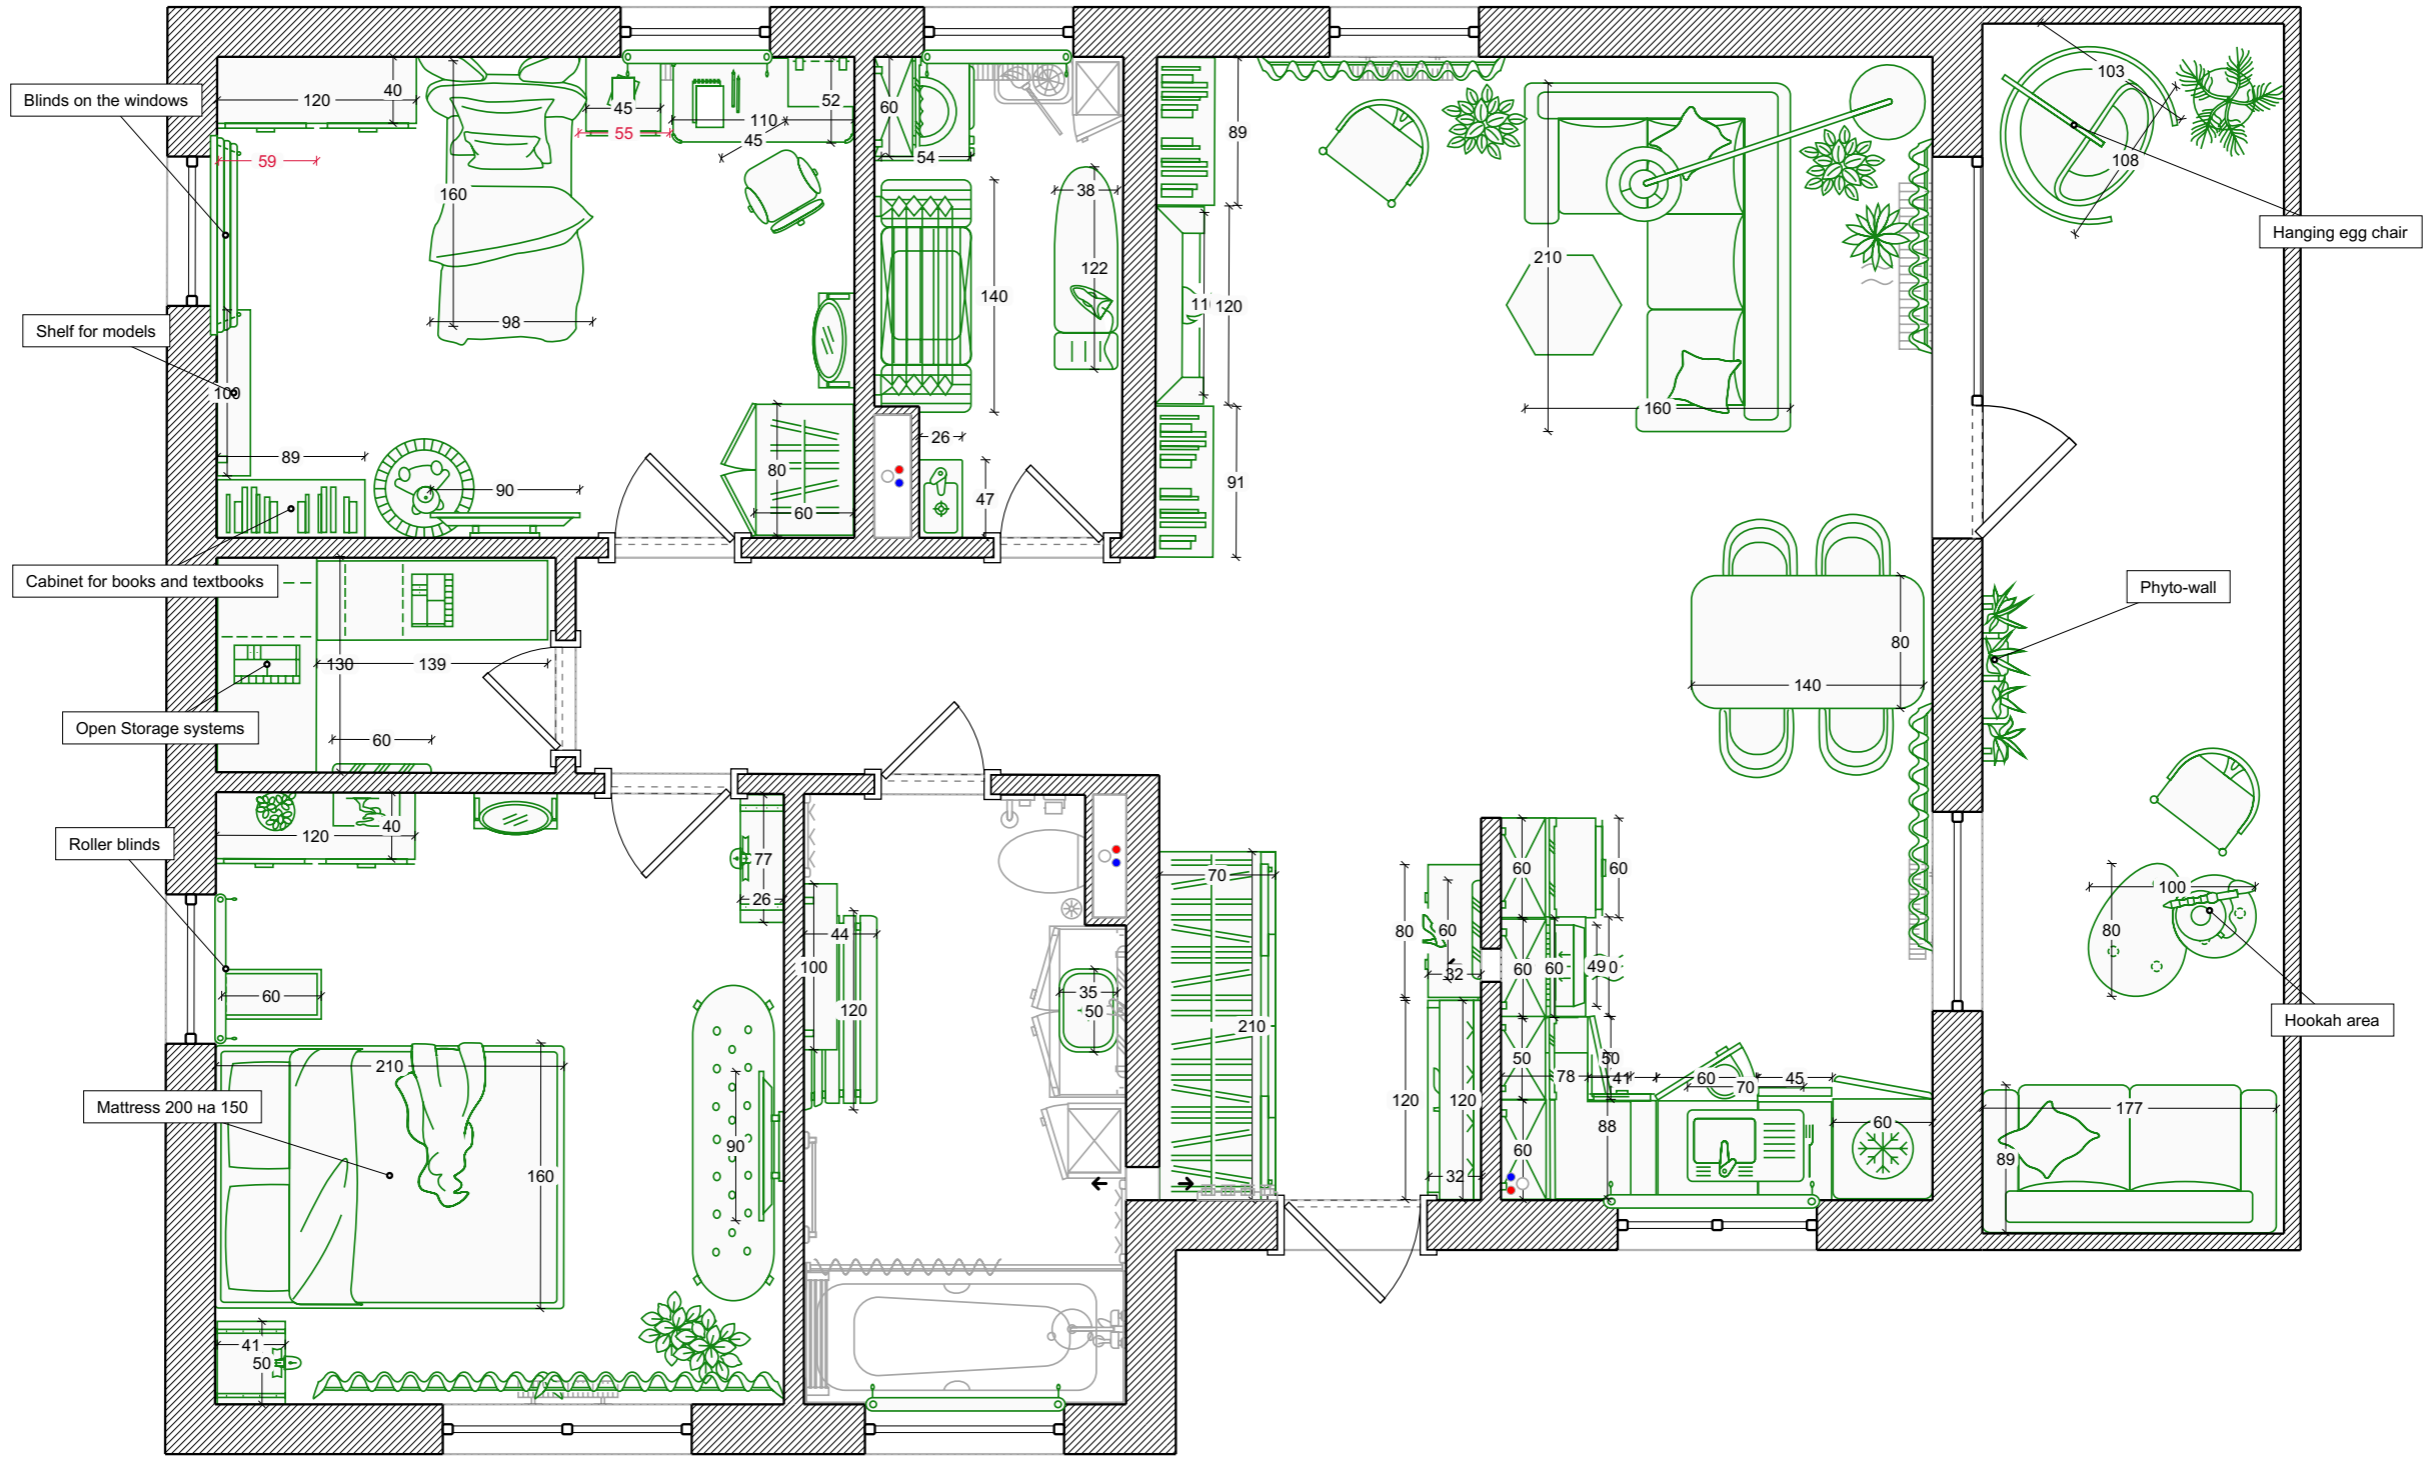

# Plumbing

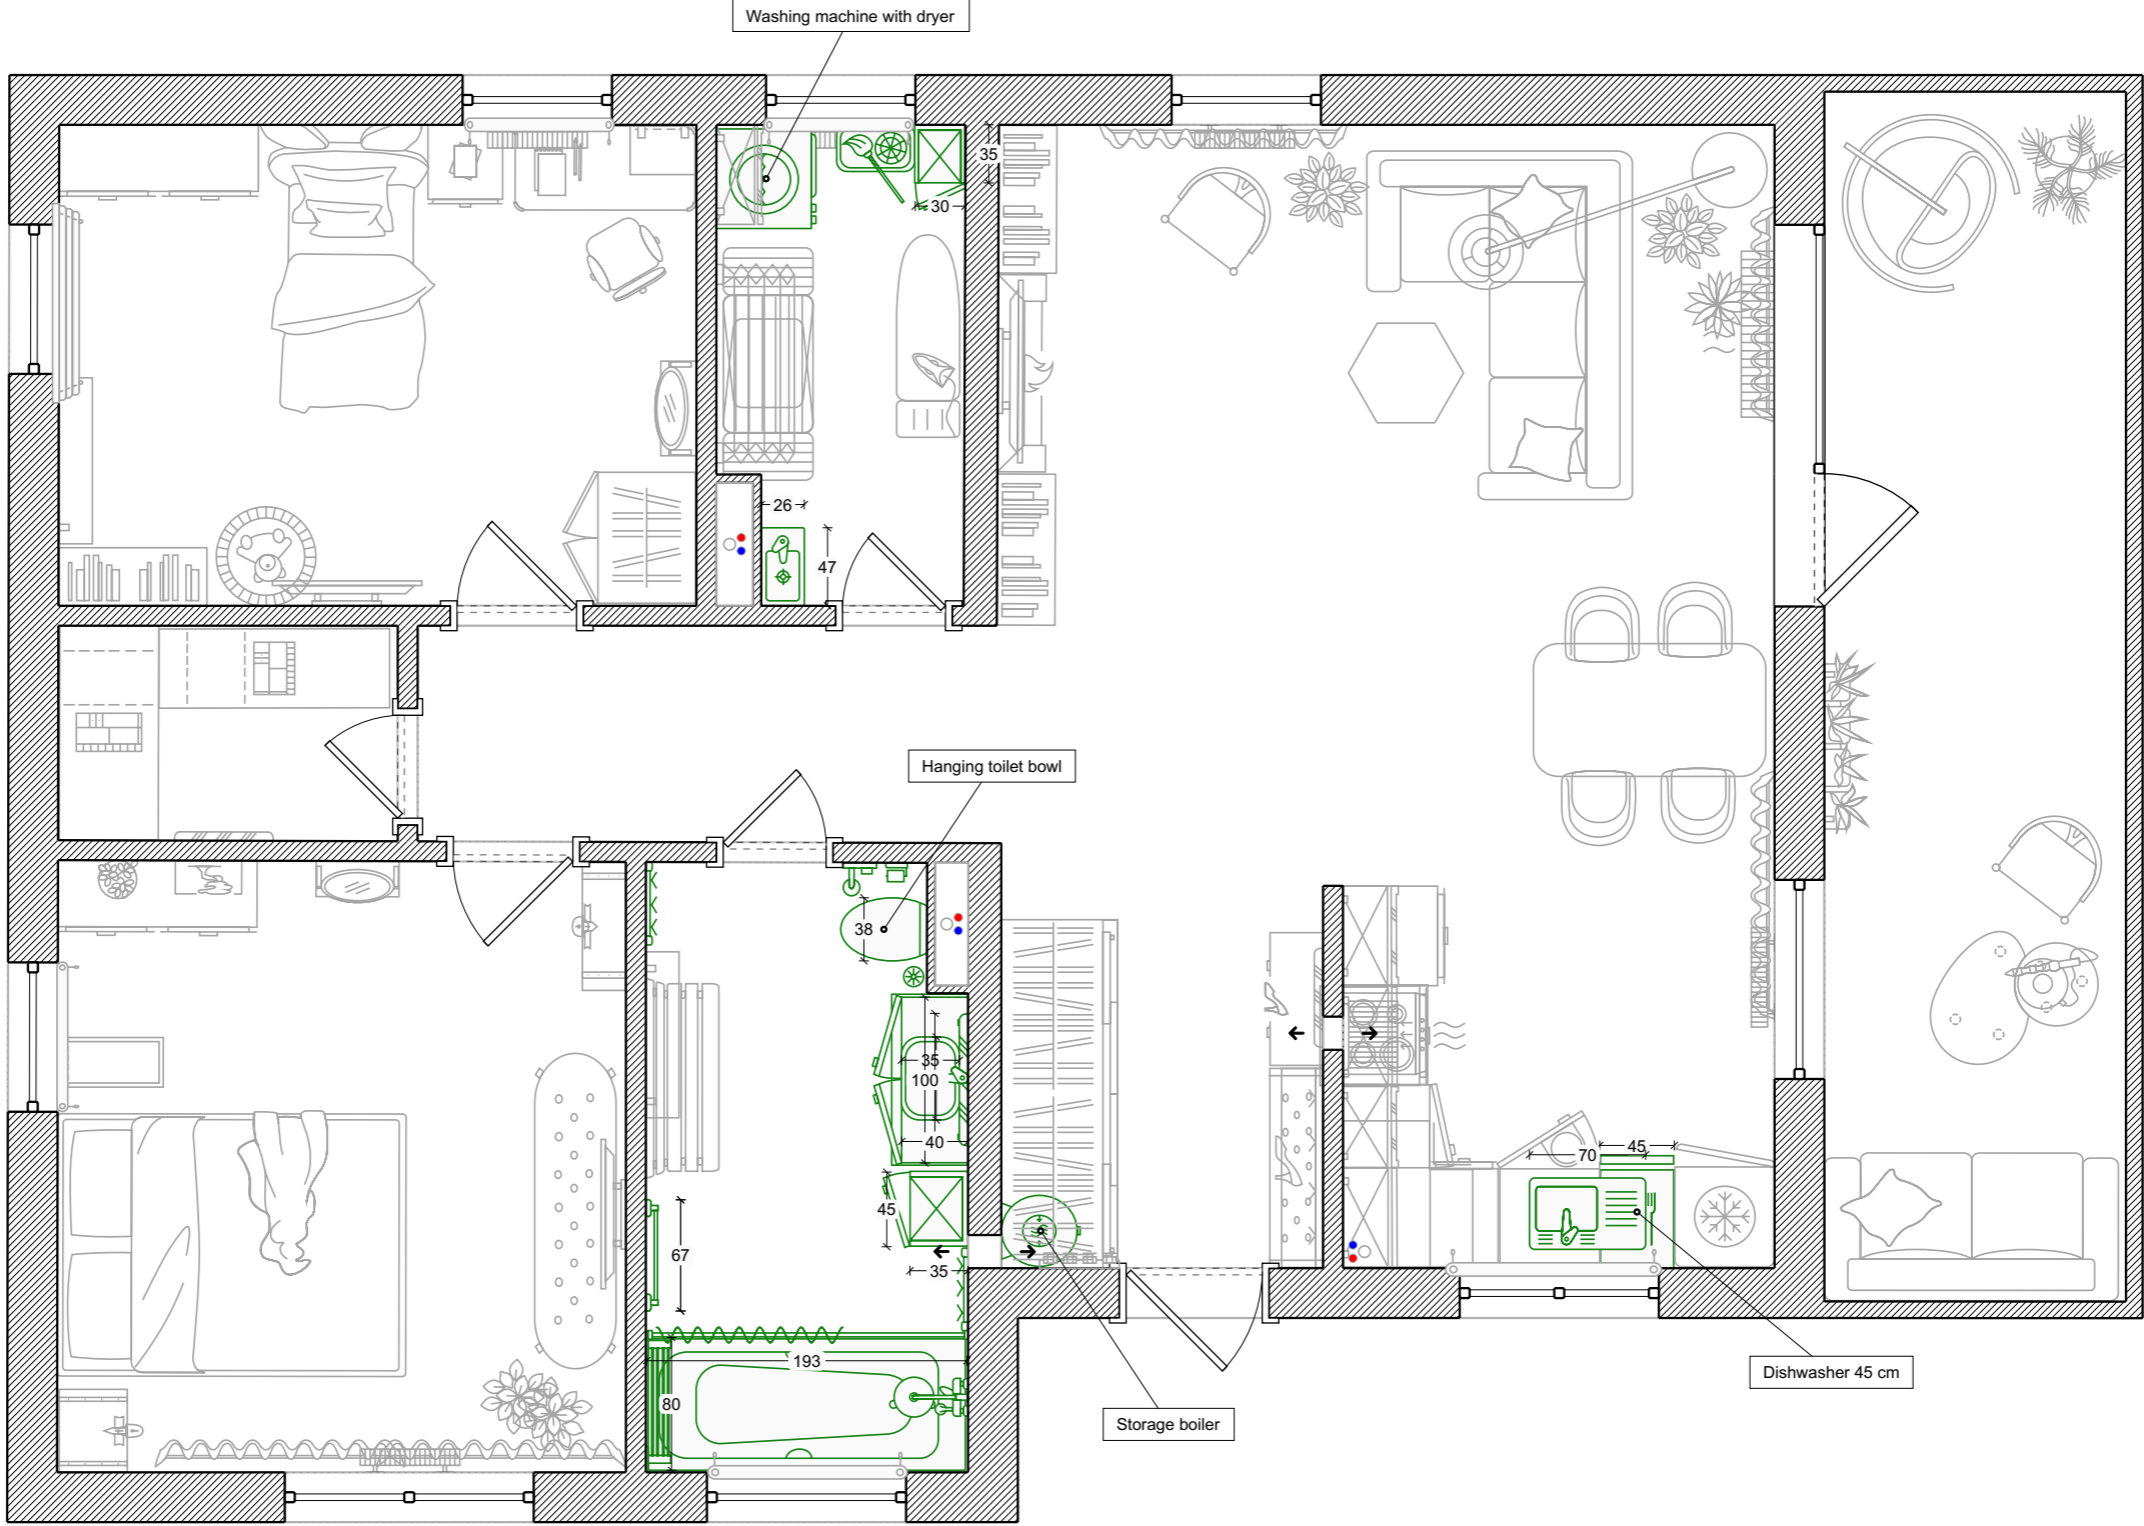


# Water supply

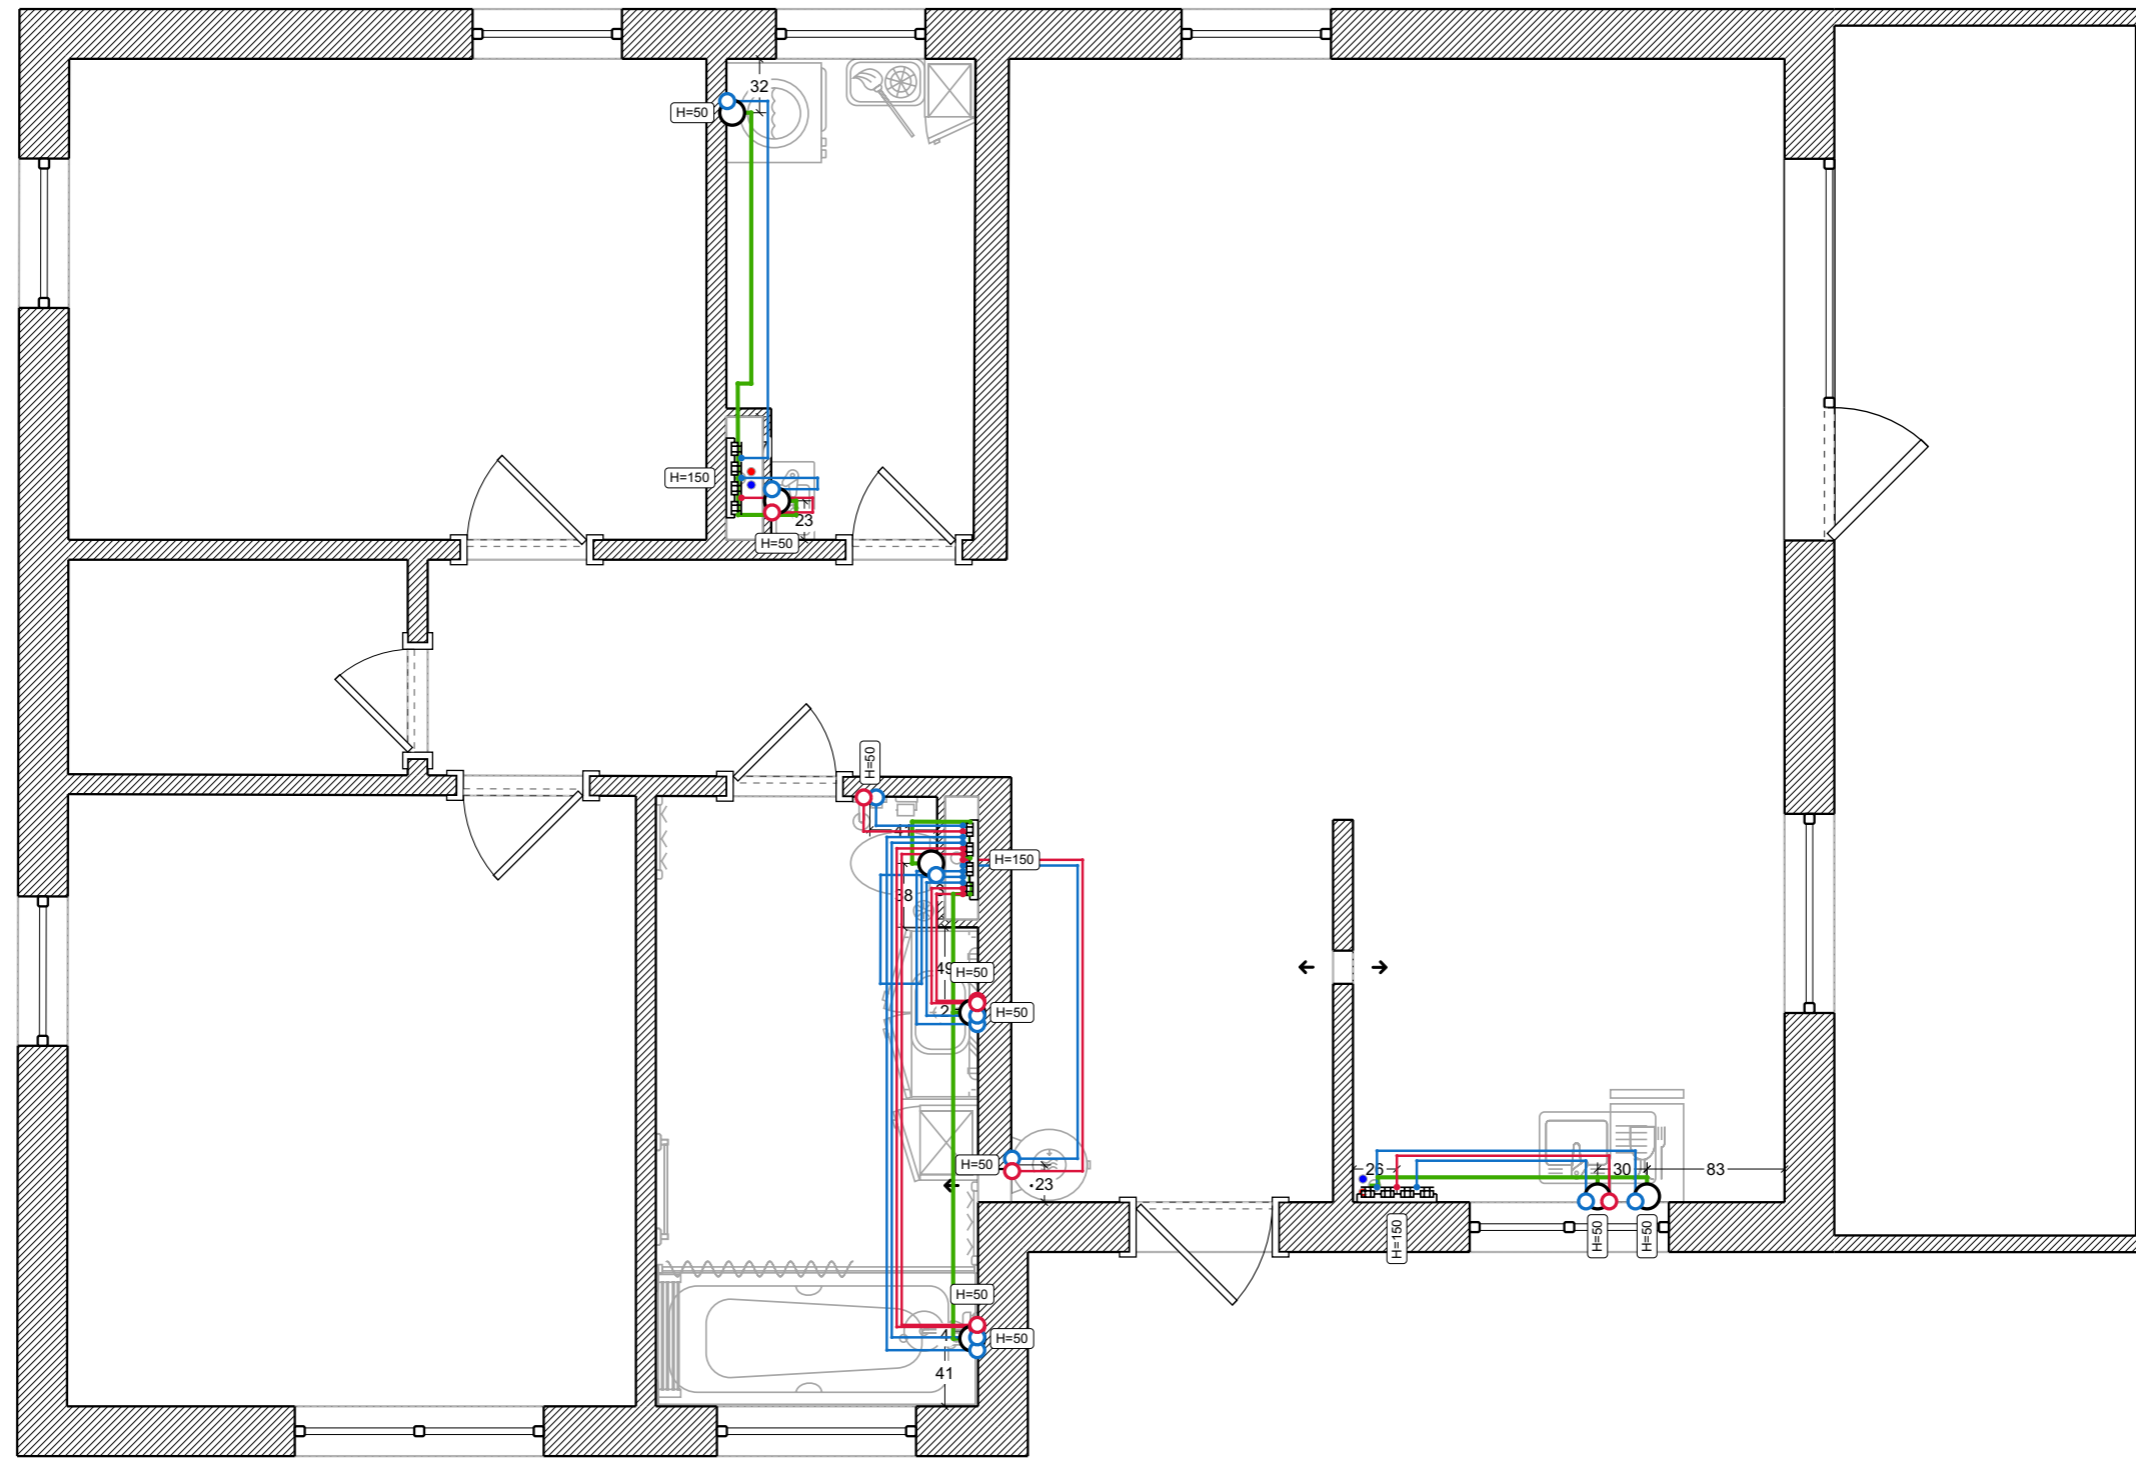

Legend:

- Cold water outlet
- Hot water outlet
- Sewer outlet
- Collector node
- Cold water supply pipe
- Hot water supply pipe
- Sewage pipe


# Power sockets

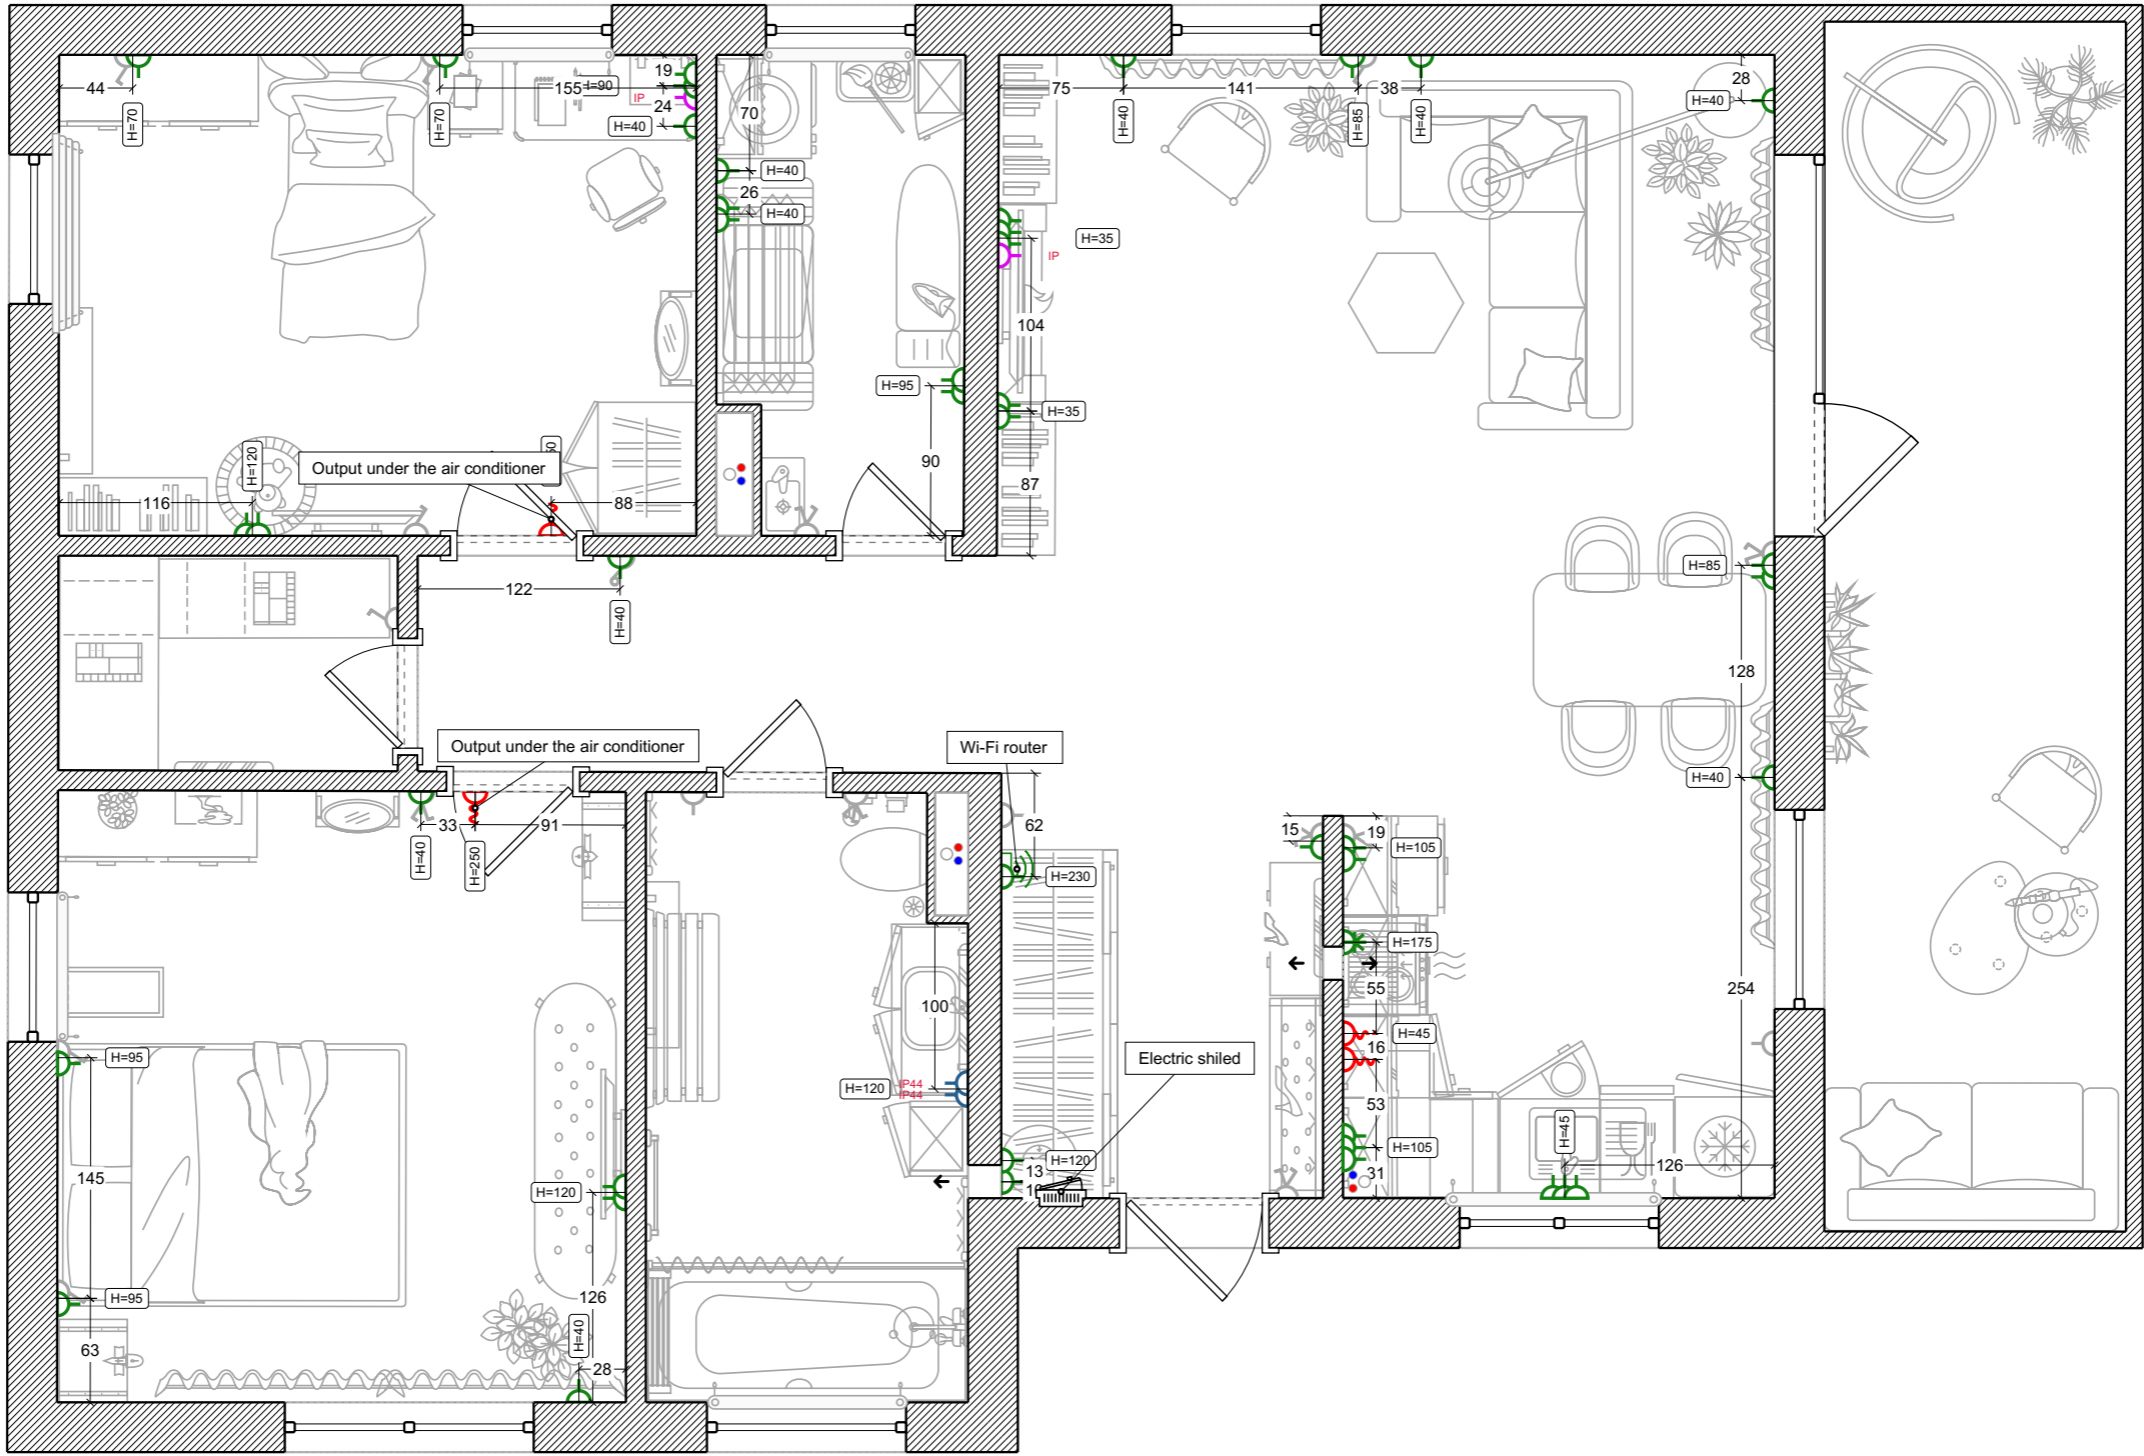


Legend:

-  Standard socket
-  Waterproof socket
-  Low-voltage socket
-  220V-wire connection terminal
-  Power socket
-  Wi-Fi Router

# Light

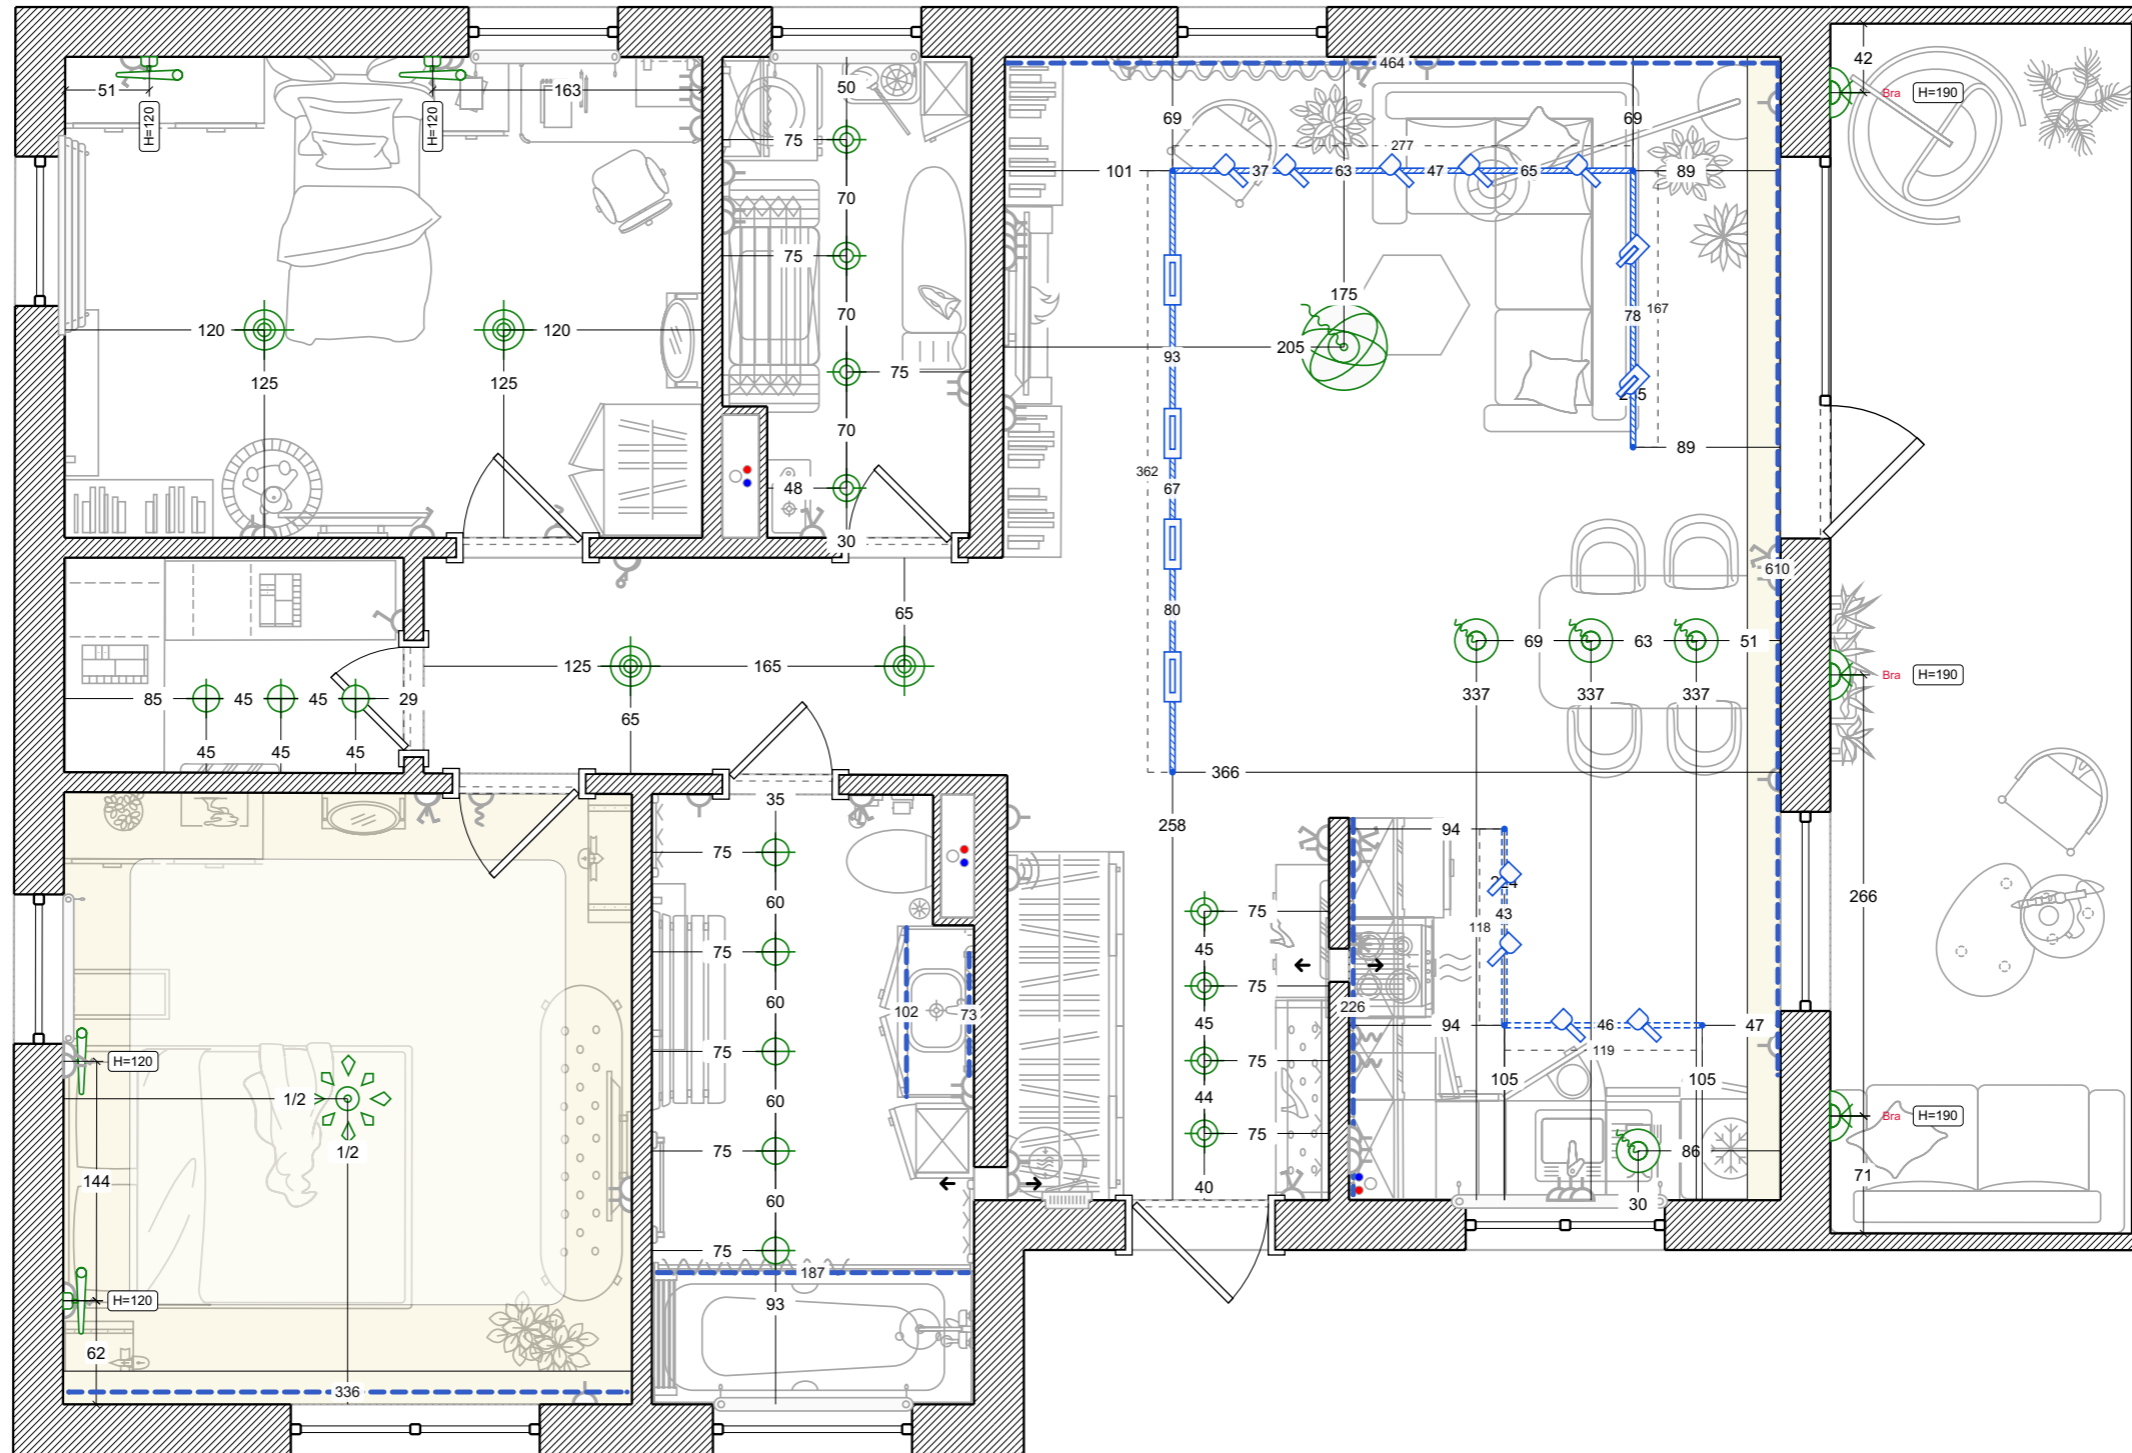


Legend:

- |   |  |   |  |
|---|--|---|--|
|  Sconce               |  Hanging chandelier |  Light stick               |  Suspension track |
|  Hanging light        |  Hanging lamp       |  Recessed spotlight        |  Embedded track   |
|  Cut-glass chandelier |  LED Strip Light    |  Surface mounted spotlight |  |

Project №100858

98 Prestwick Road, Ingrow

# Switches

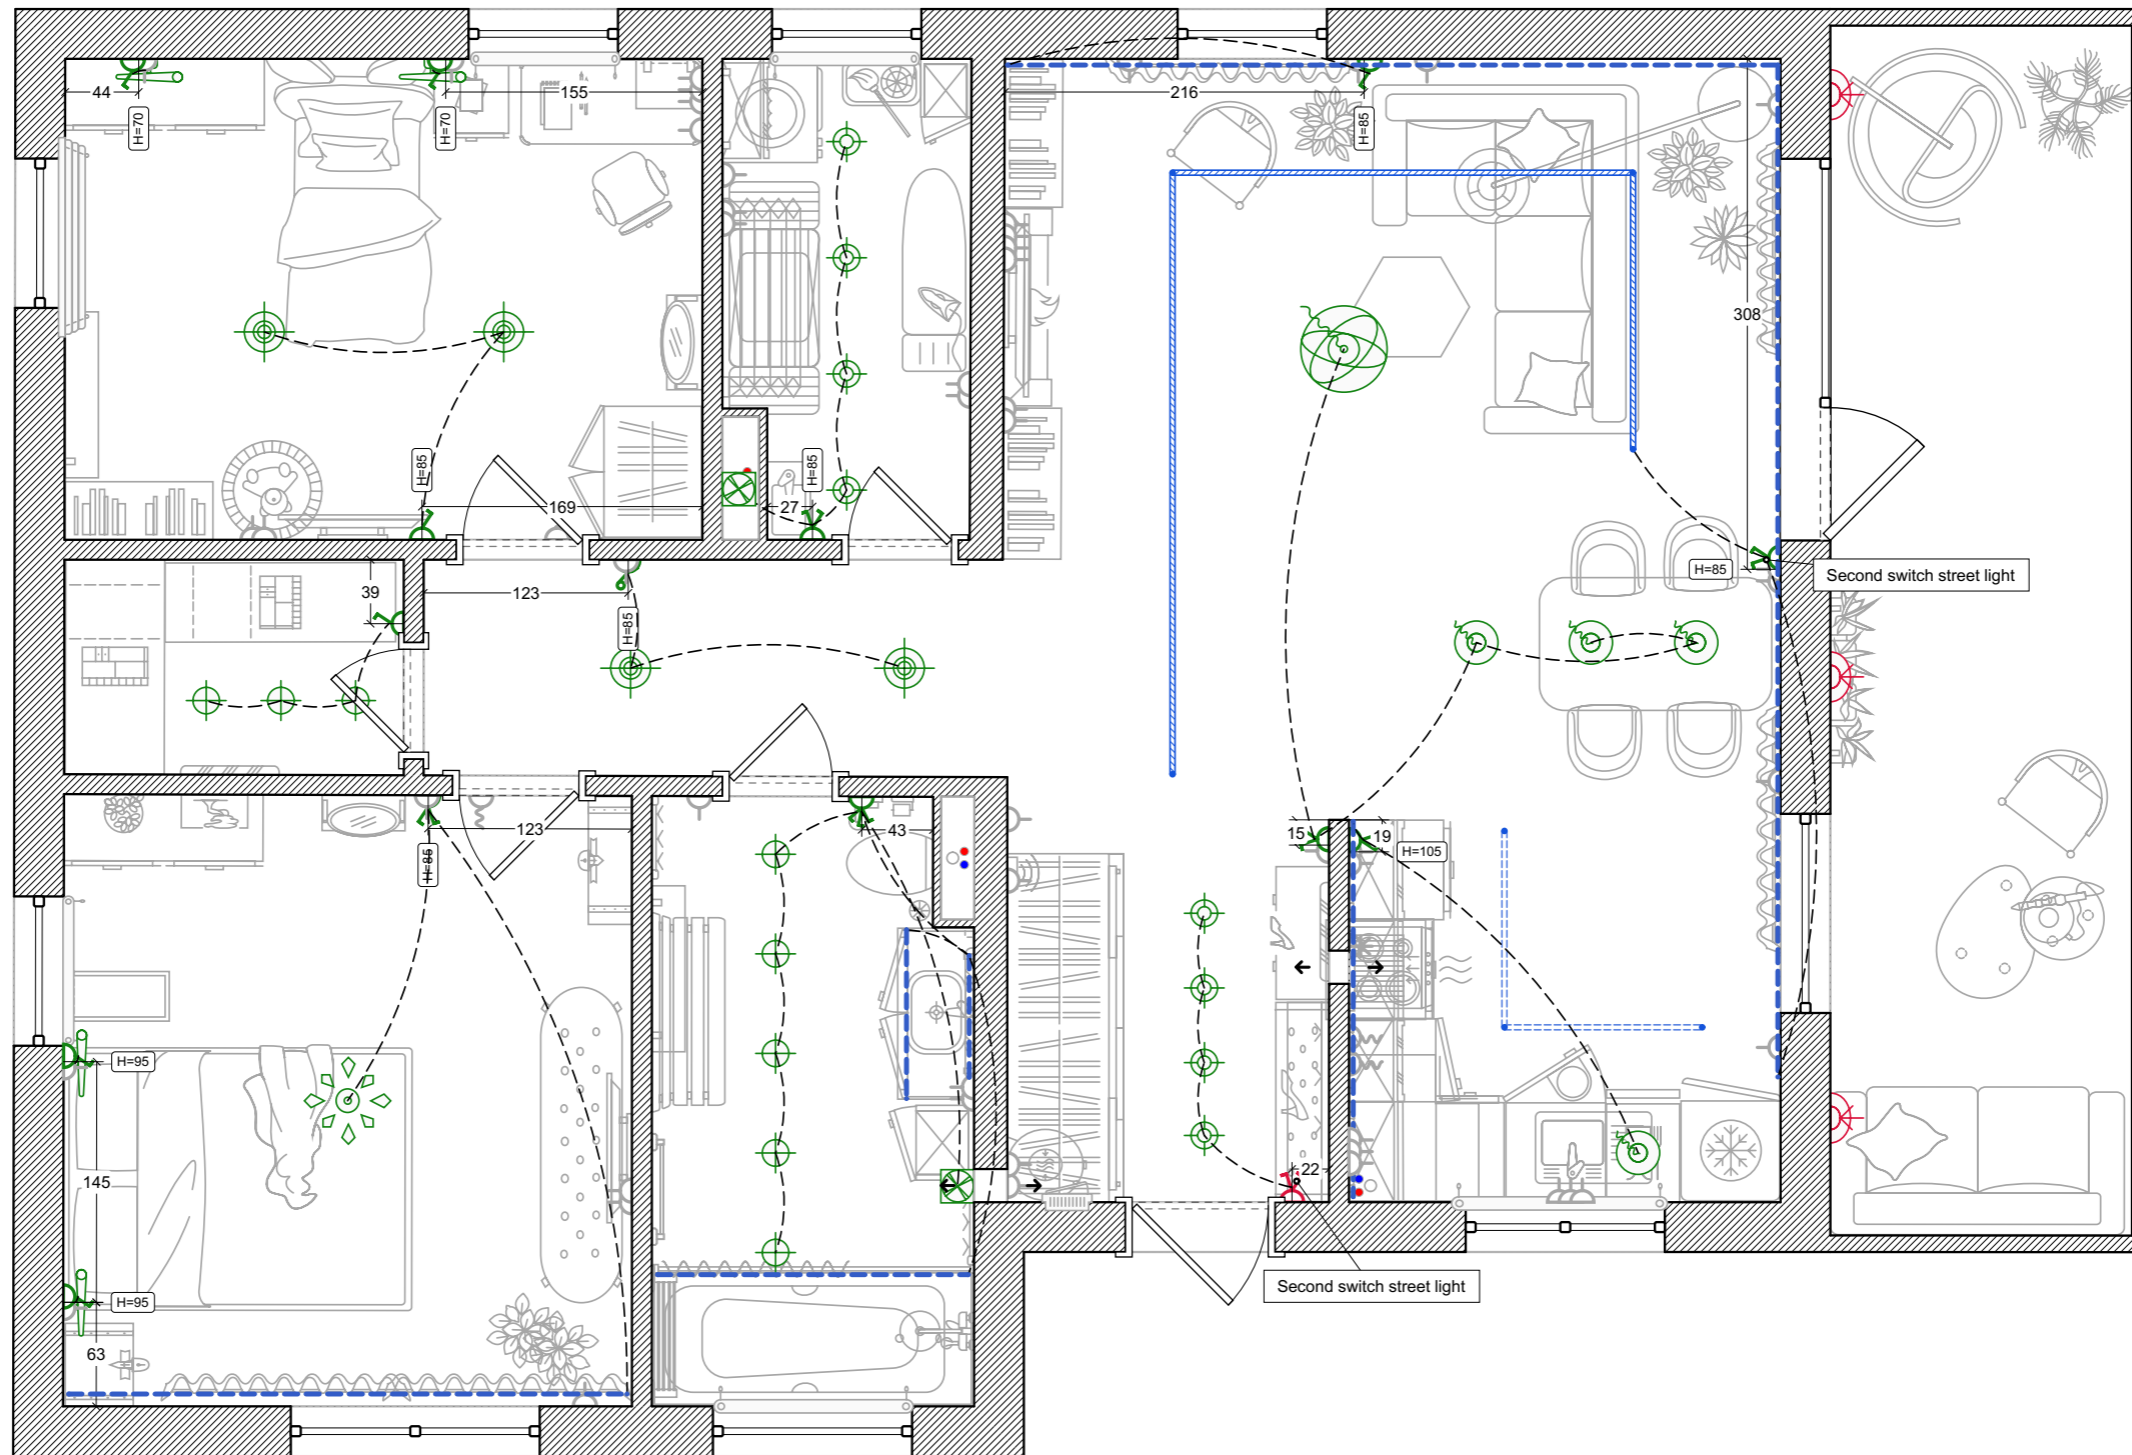


Legend:


-  1-way switch
-  2-way switch
-  3-way switch
-  Single transfer switch
-  Connecting wire




# Warm floor

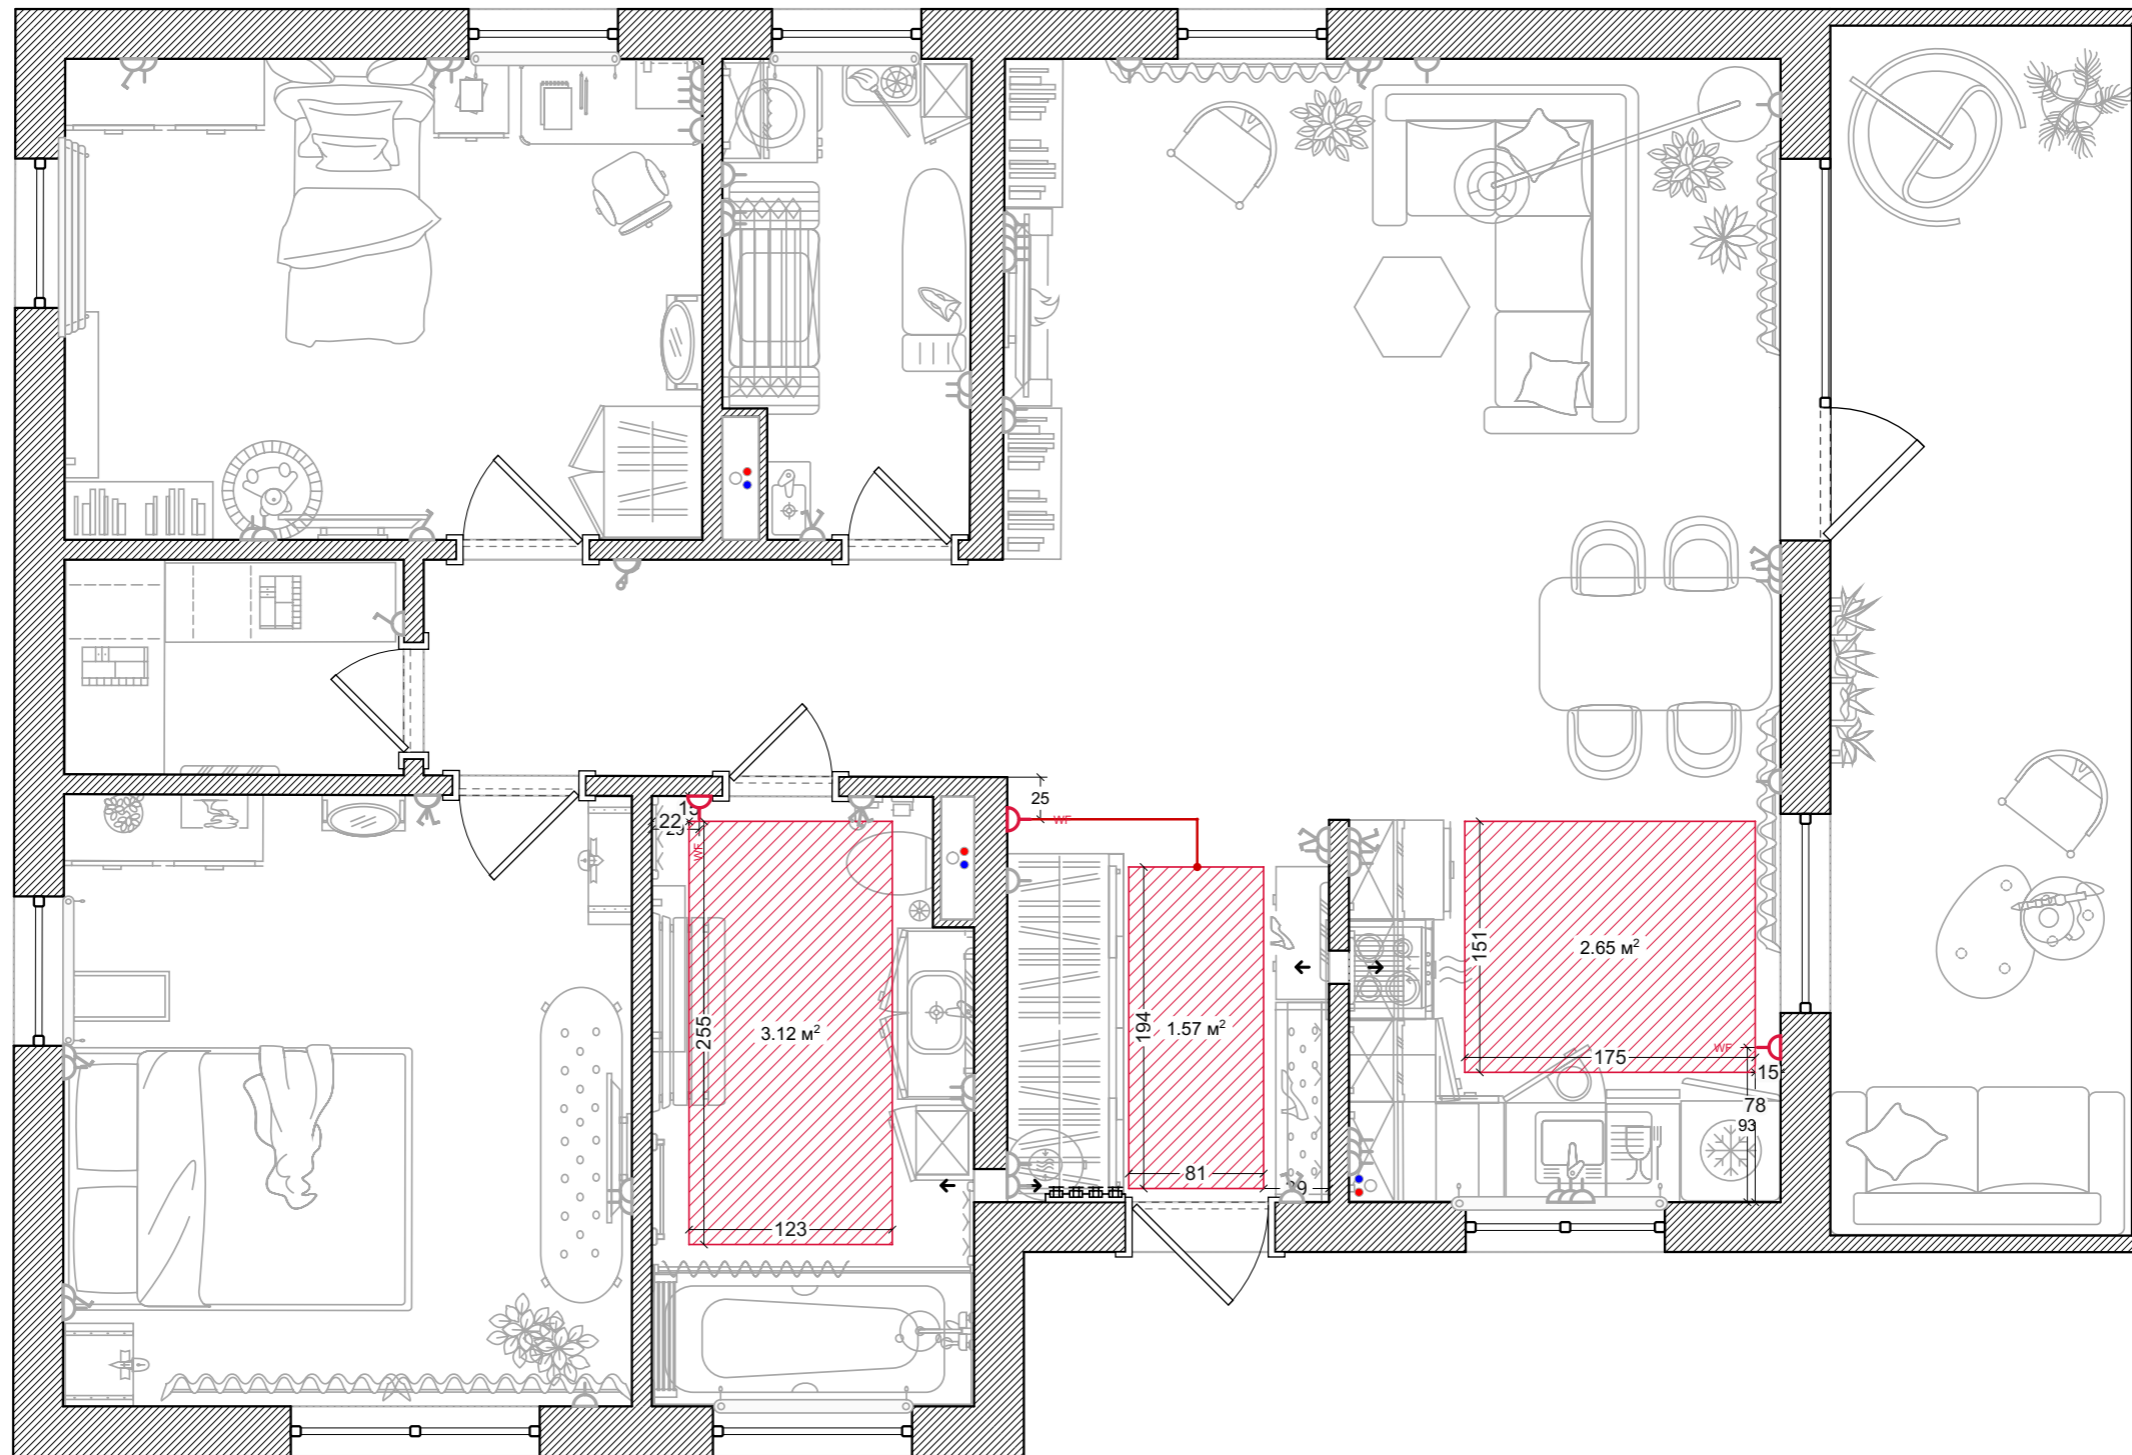

Legend:

 Draw heat-insulated floor


 Thermoregulator

 Connecting wire




Project №100858

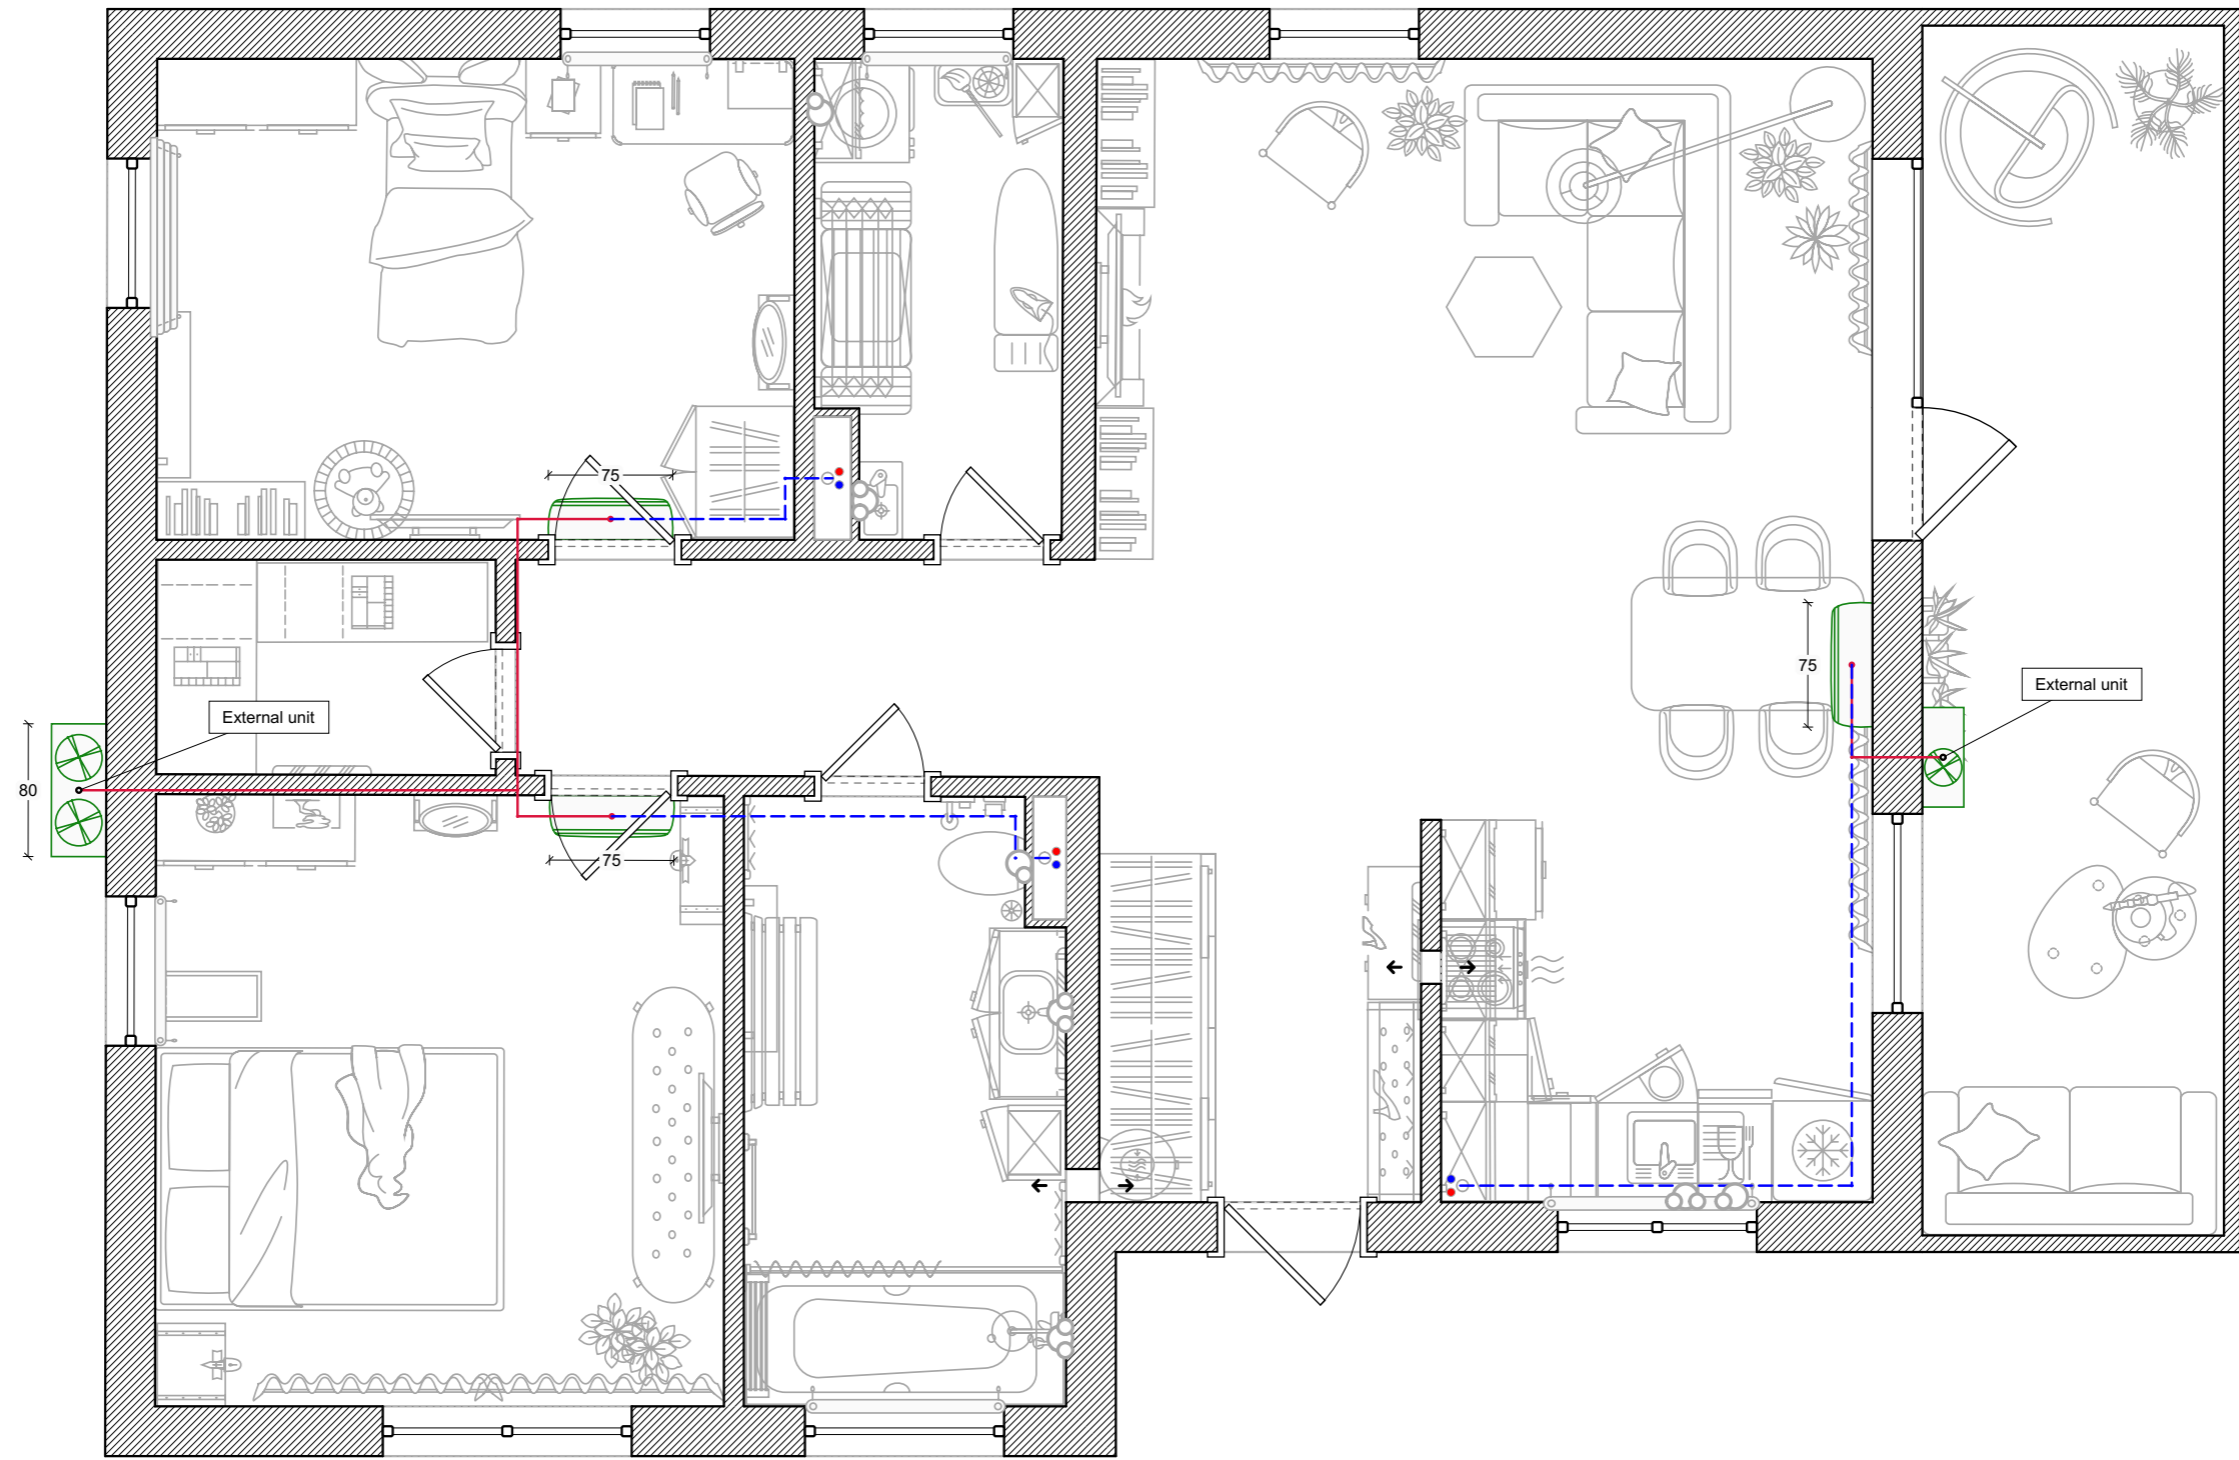

98 Prestwick Road, Ingrow

# Air conditioners




Legend:


-  Outdoor split system unit
-  Multisplit outdoor unit
-  Indoor split system unit

-  Pipeline for drainage
-  Connection cable


# Ventilation

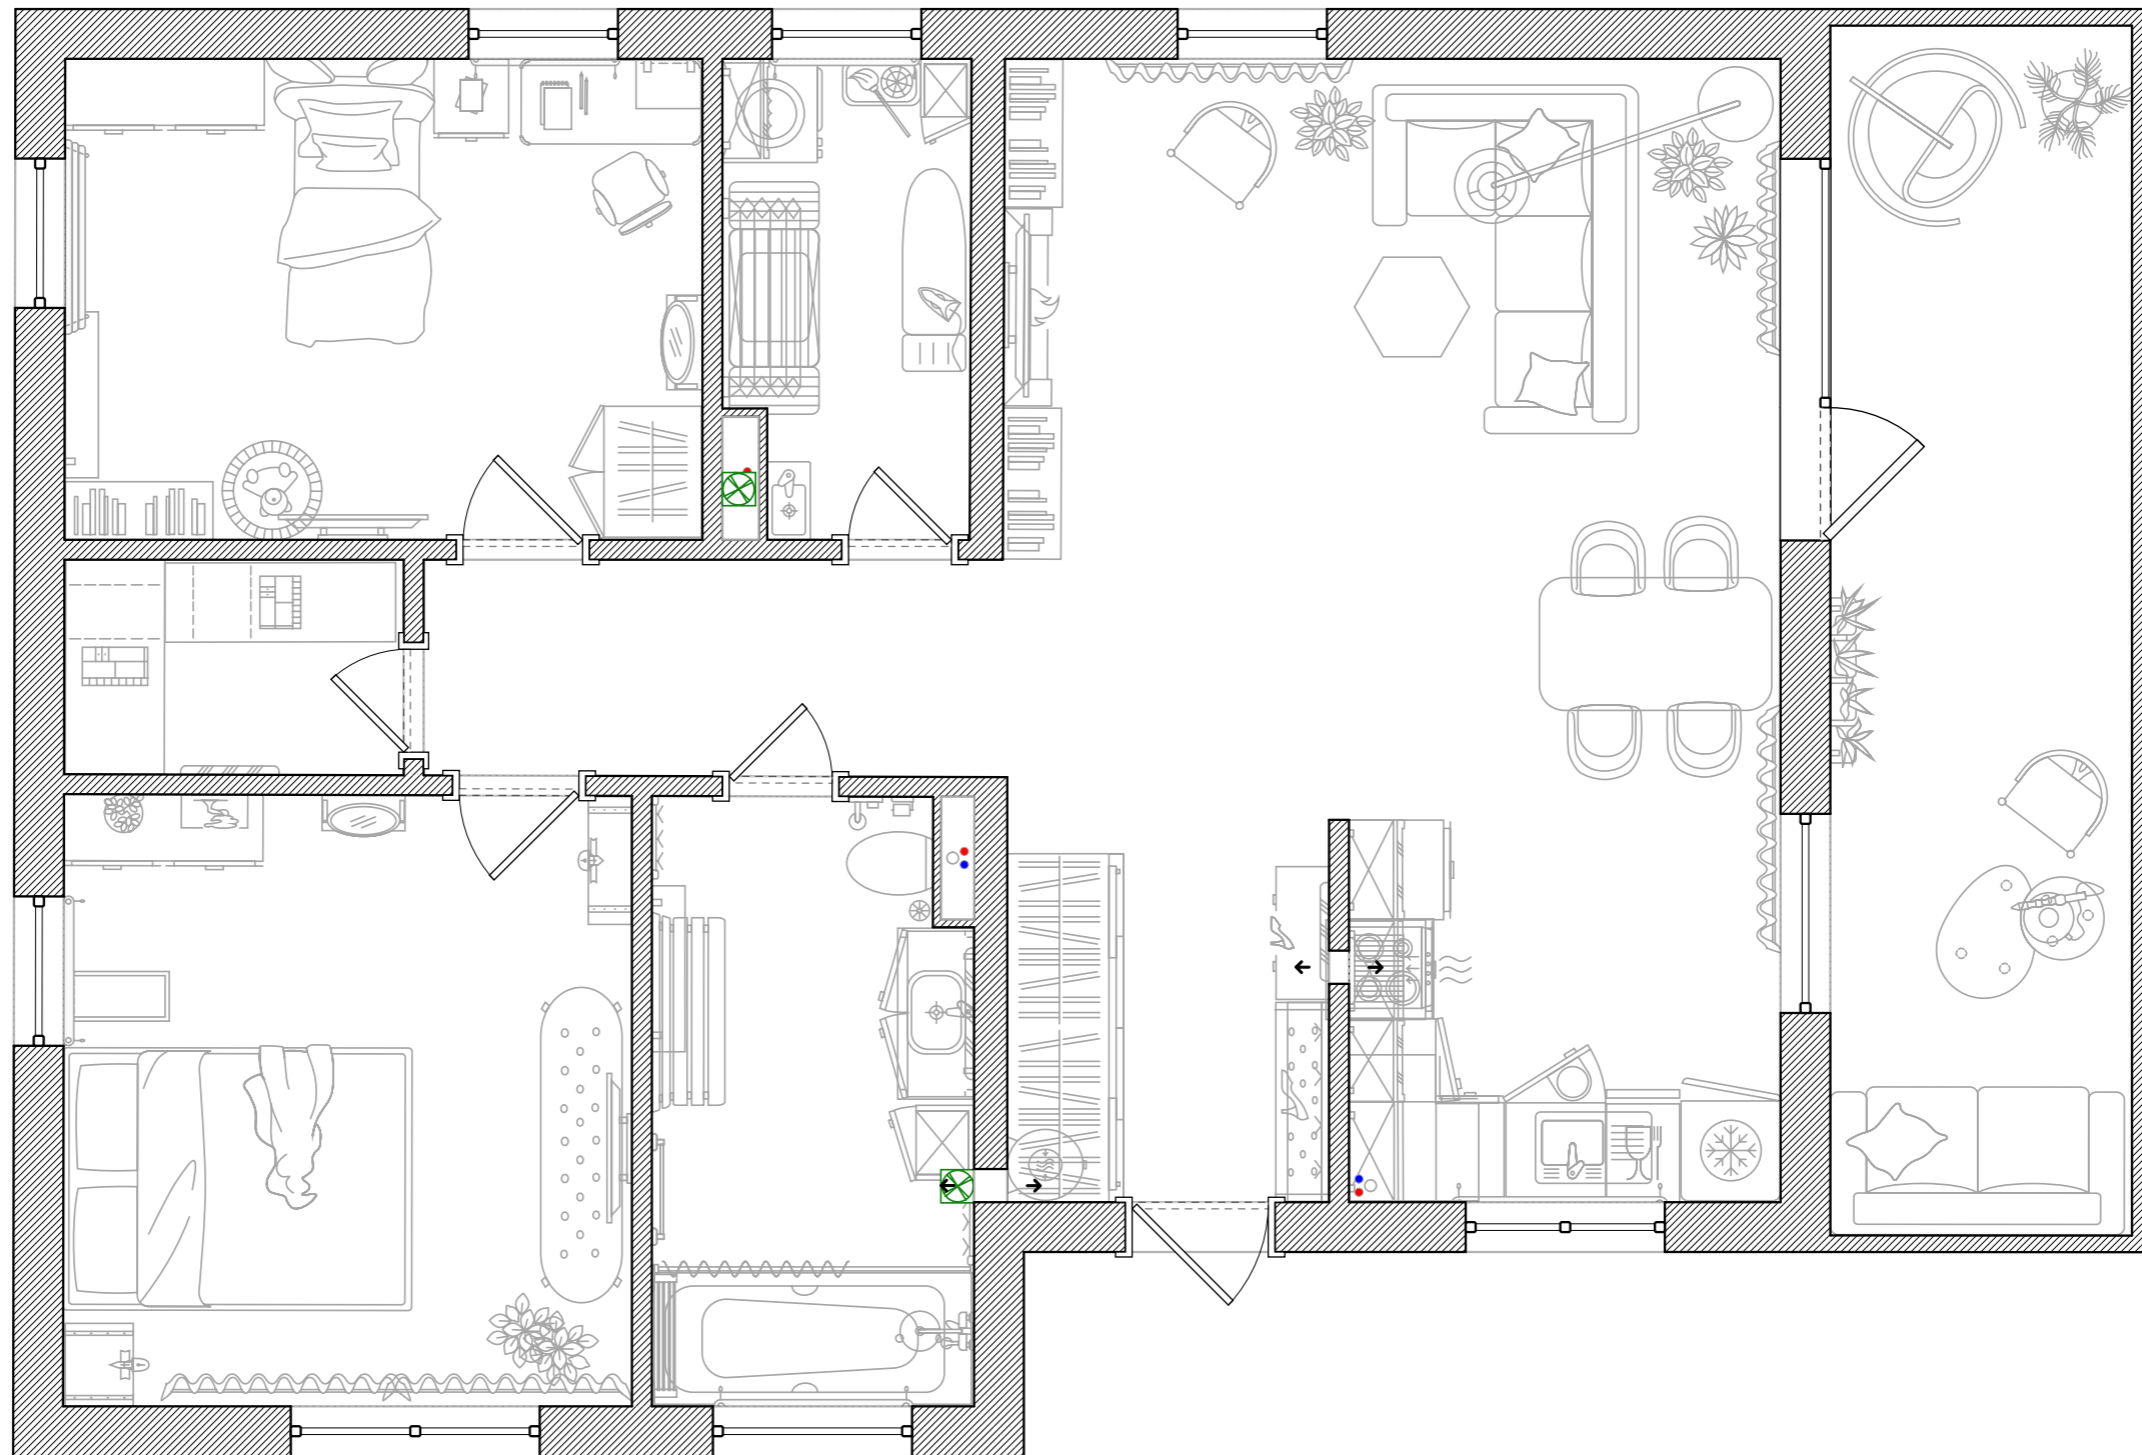




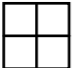

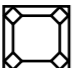
Legend:

 Air-exhauster

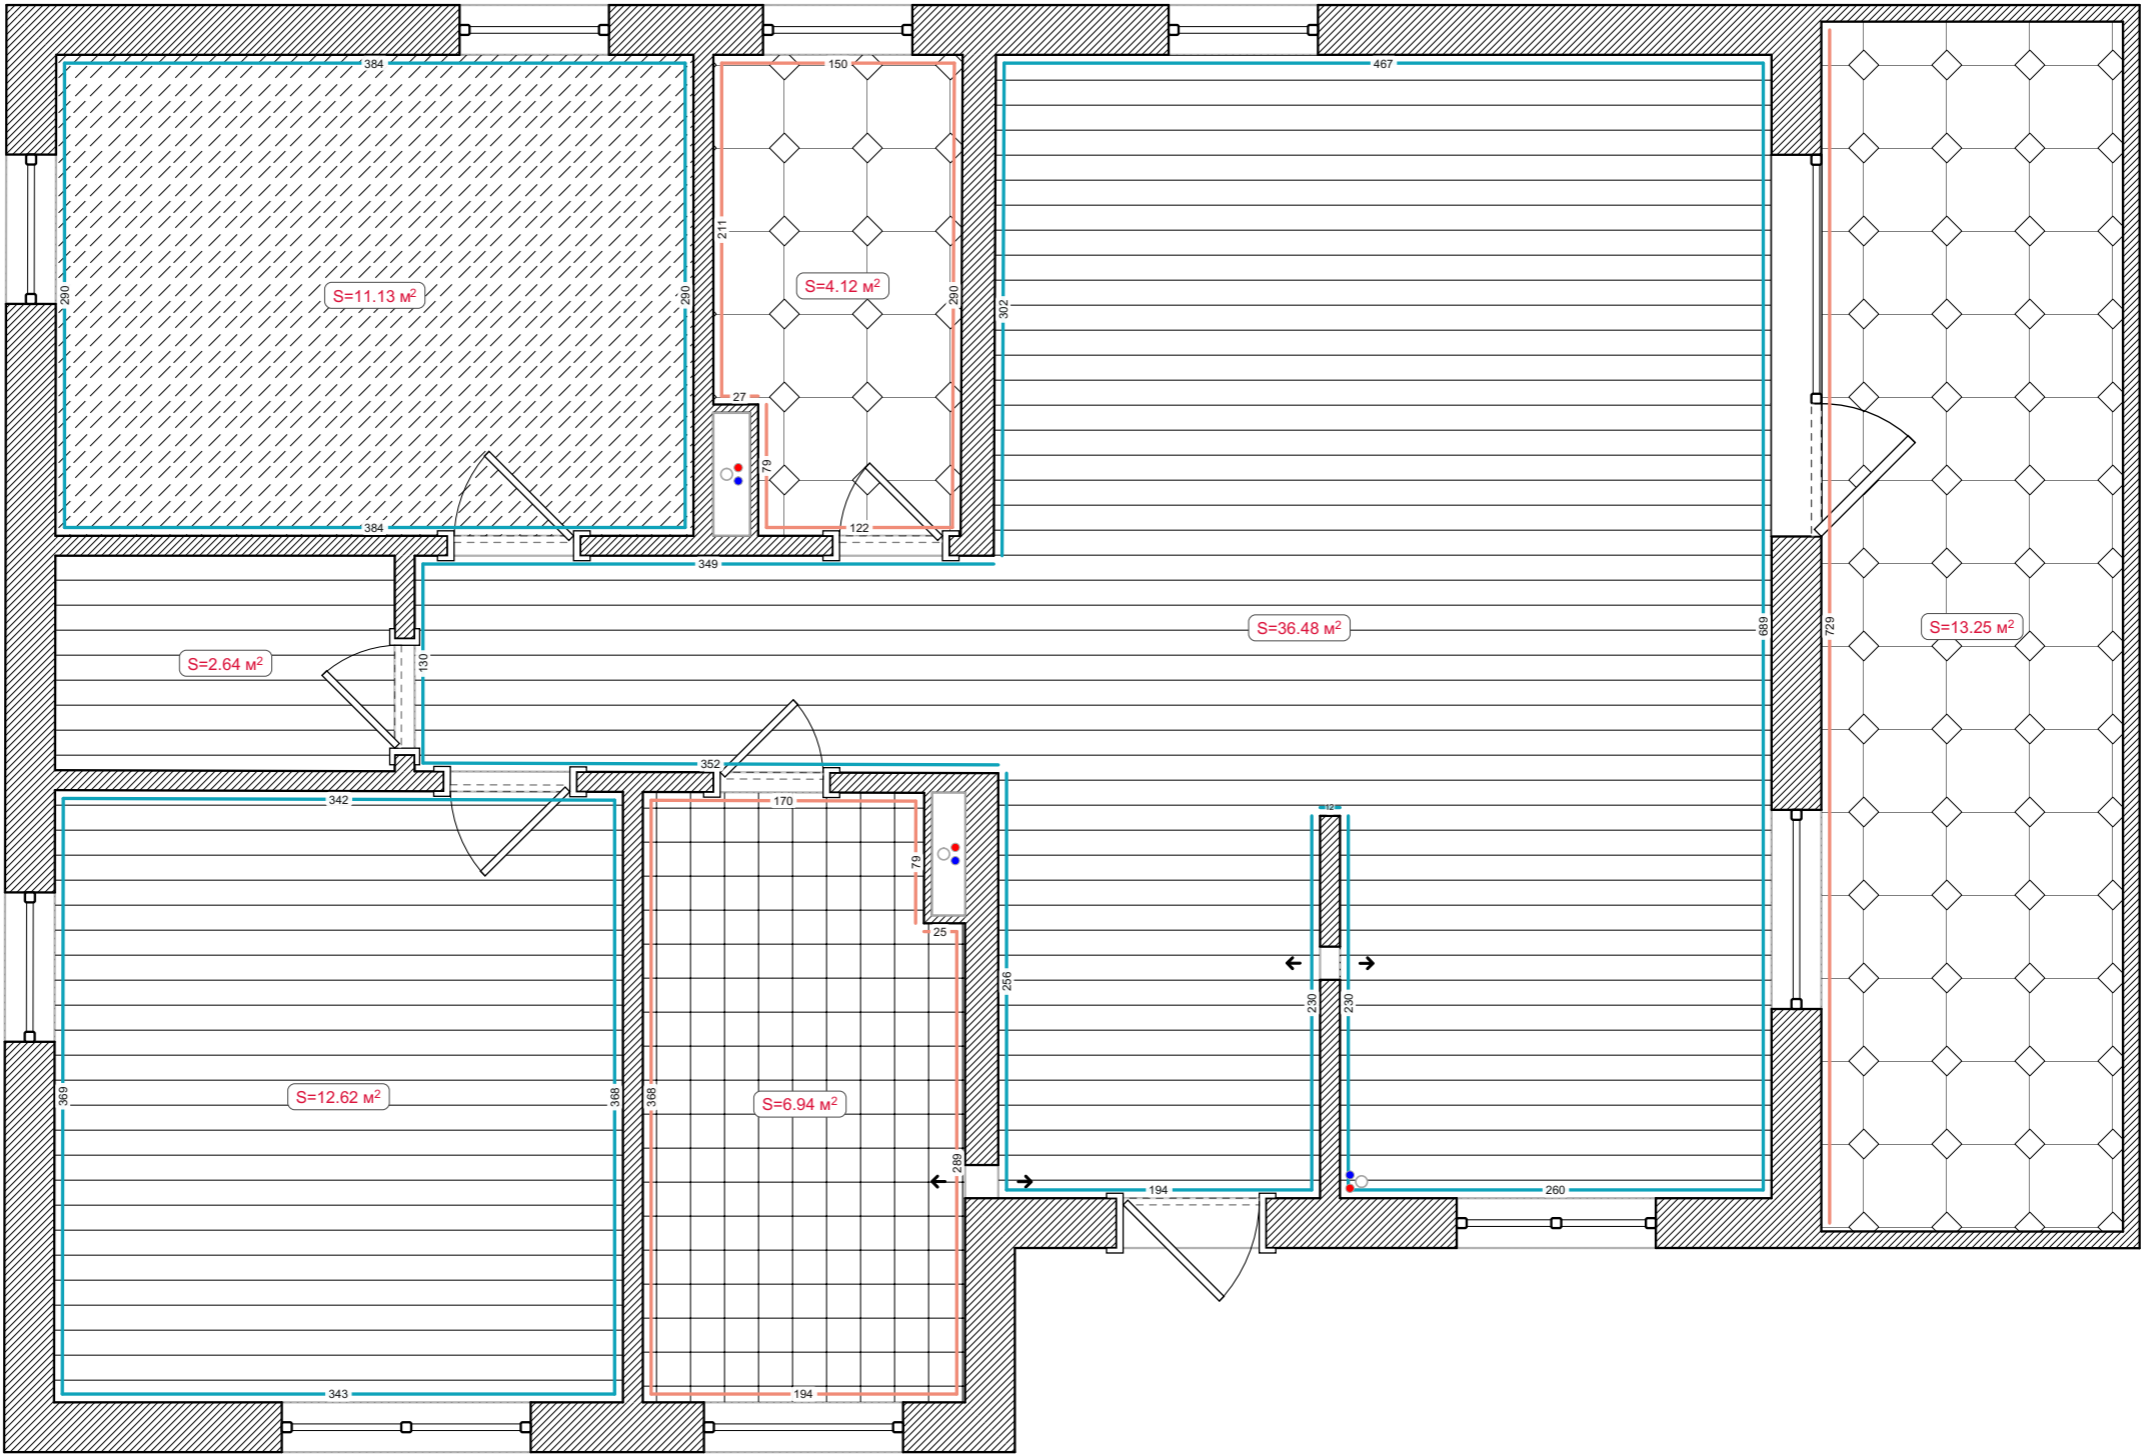
# Floor coverings



Legend:

-  Wonder carpet
-  Polyurethane plinth
-  Plinth from tile
-  Floor tile
-  Laminate
-  Mettlach tile

# Wall finishing

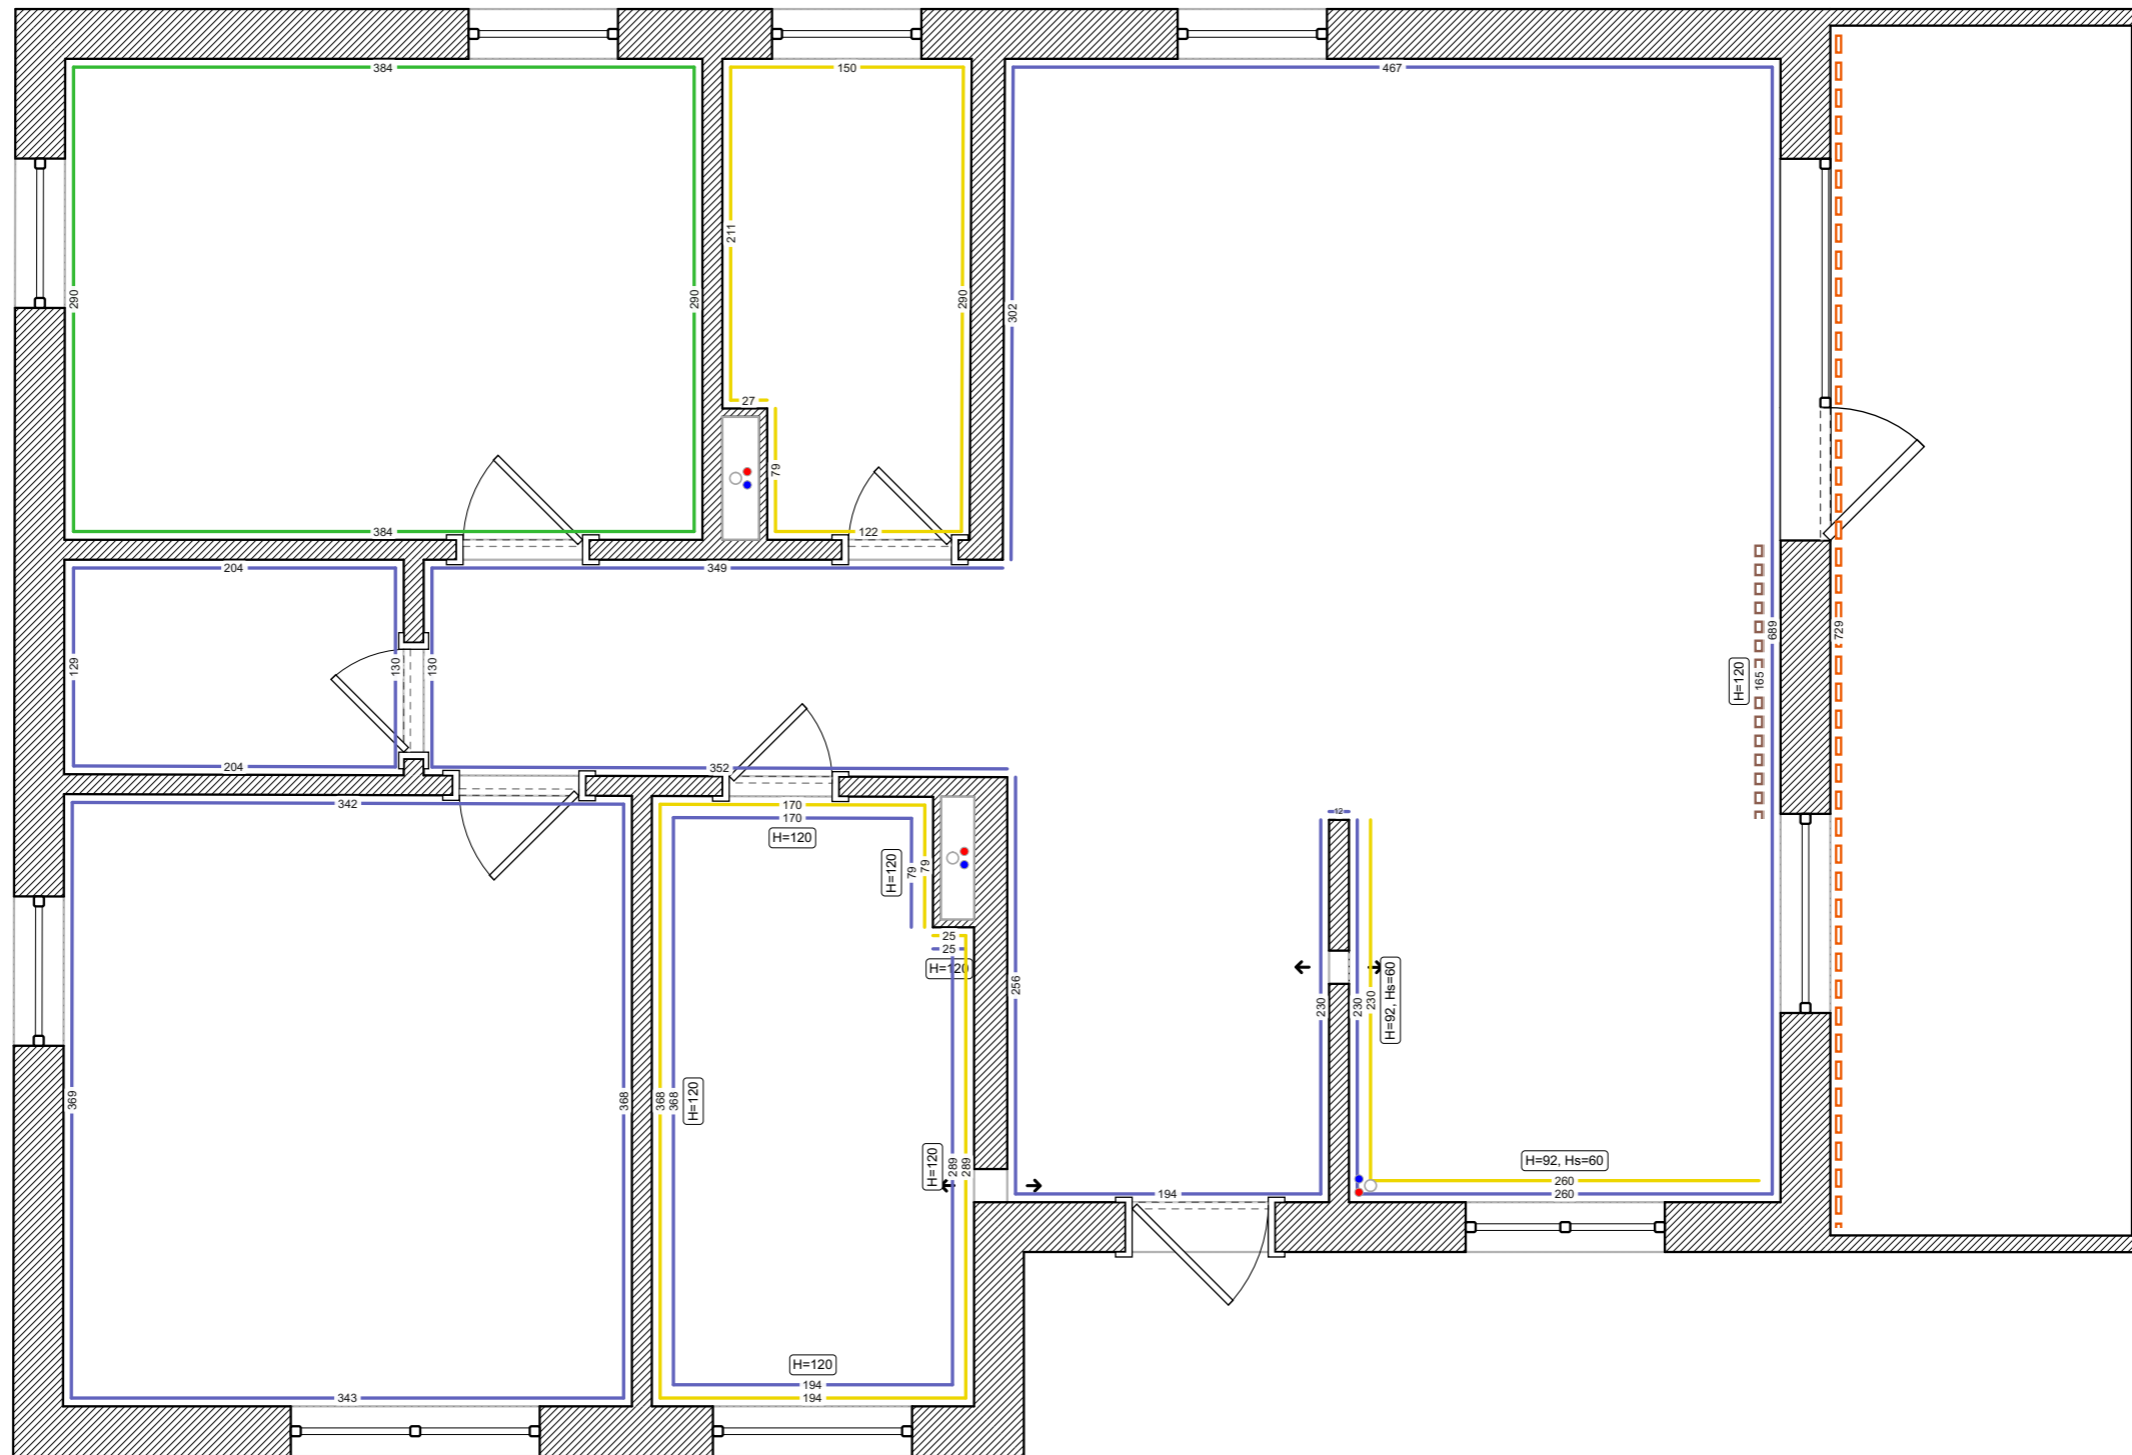

Legend:

— Wall painting

- - - Clinker brick

— Tiling


- - - Wall slats

— Wallpapering

Project №100858

98 Prestwick Road, Ingrow

# Ceilings

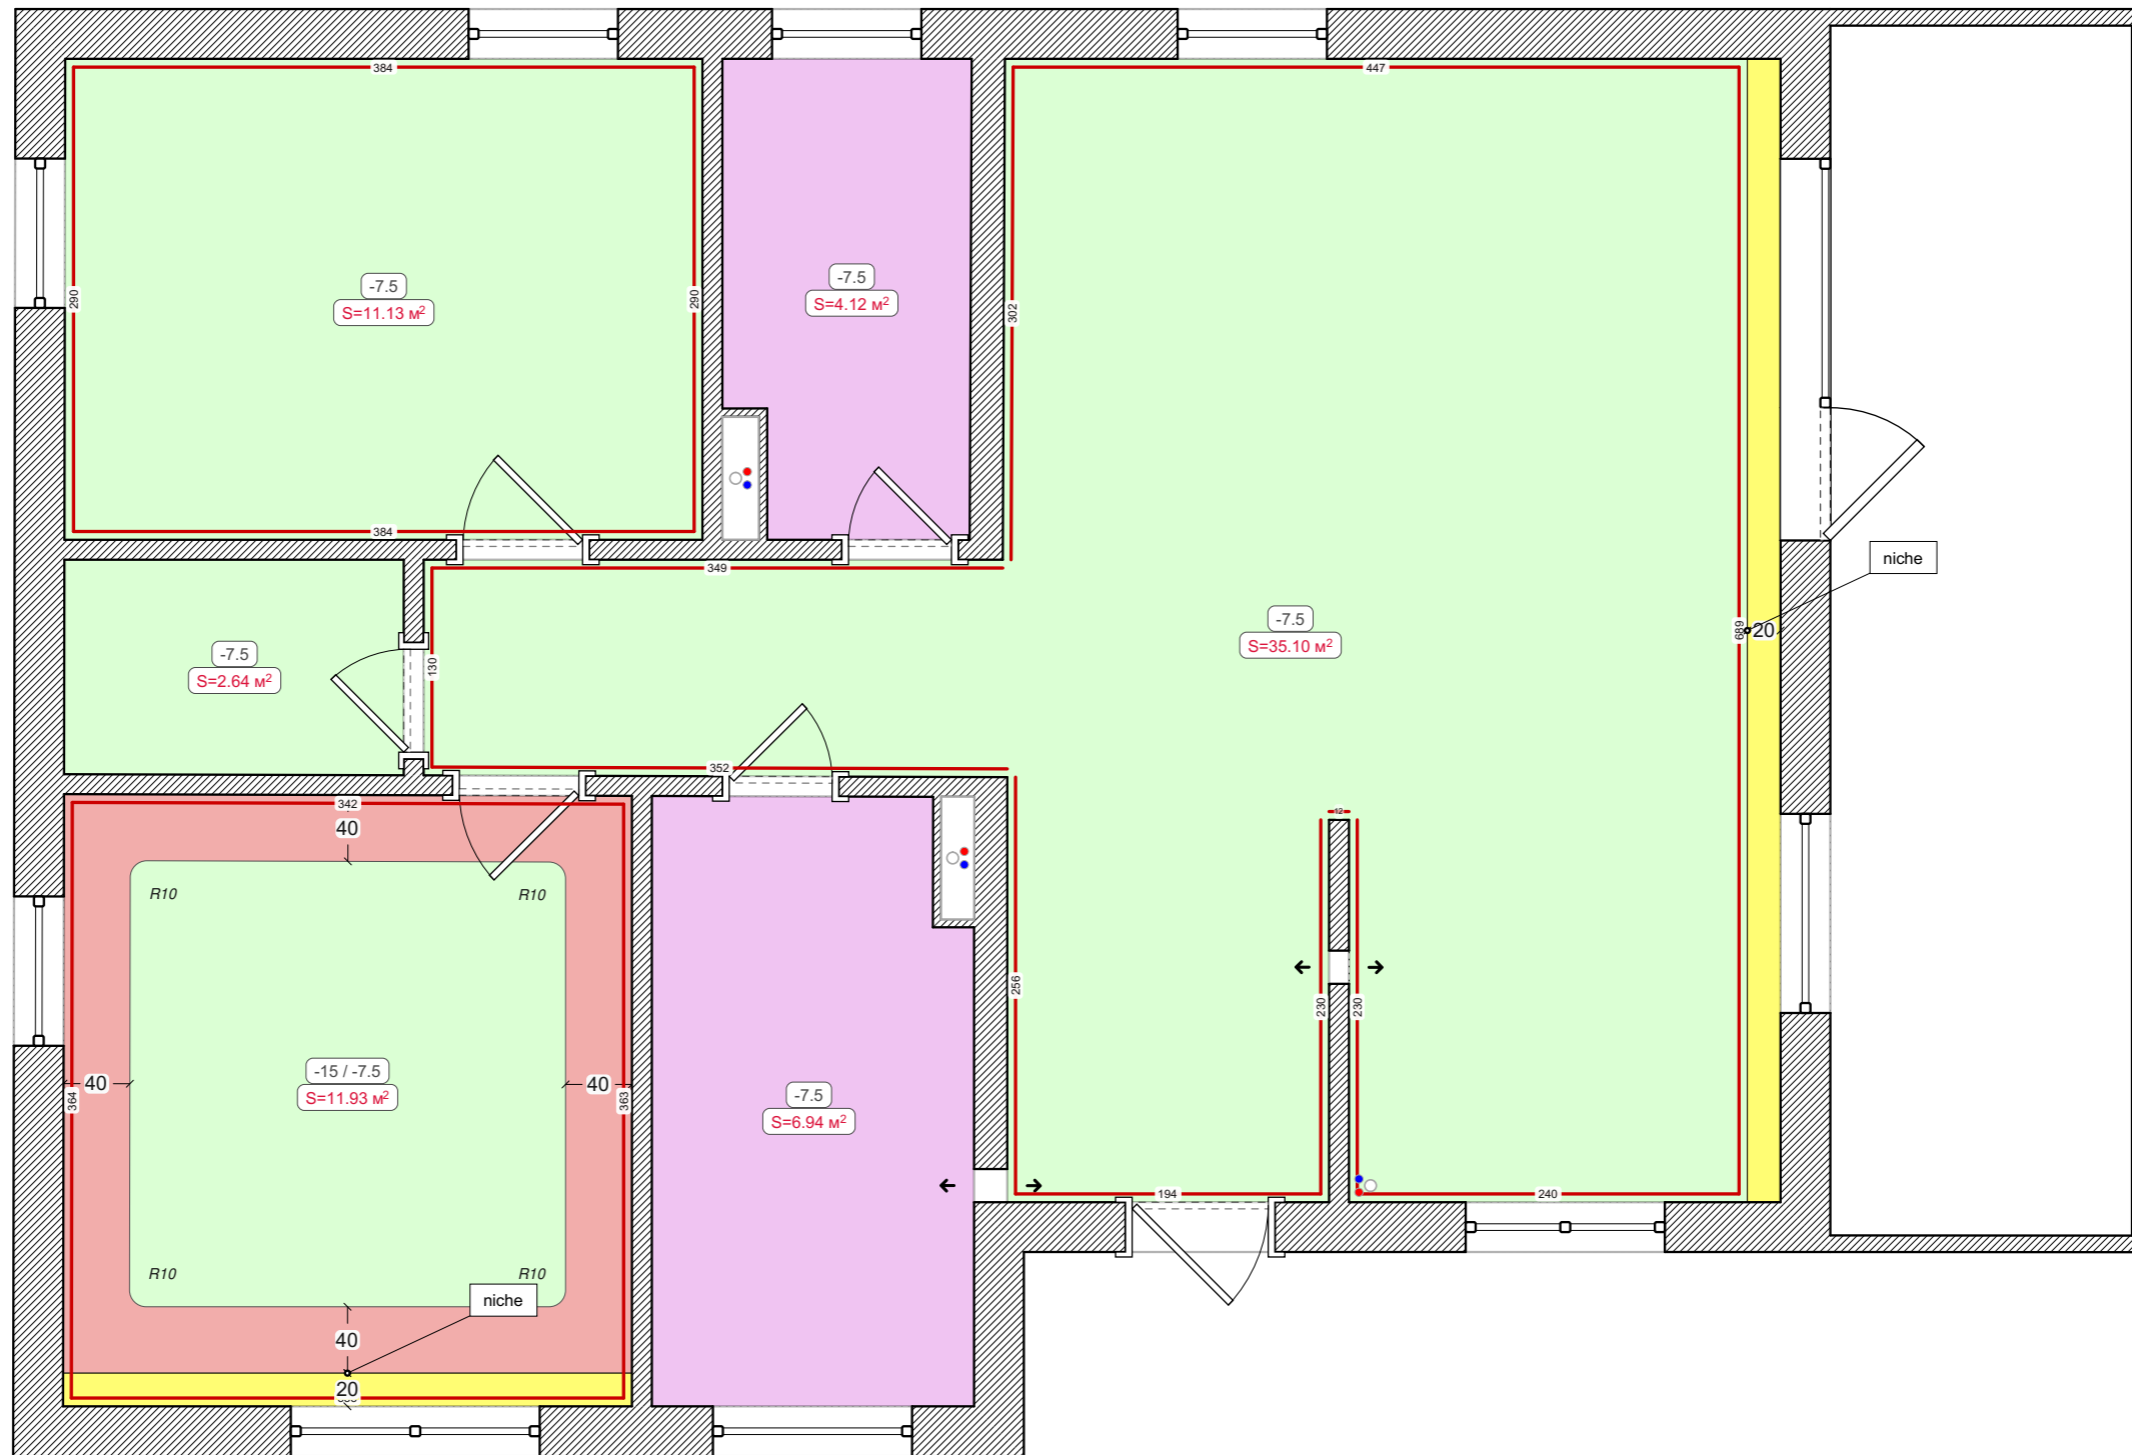


Legend:


- Stretch ceiling
- Lathed ceiling
- Two-level ceiling  
в центре натяжной потолок

- Cornice niche
- Ceiling cornice


# Waterproofing

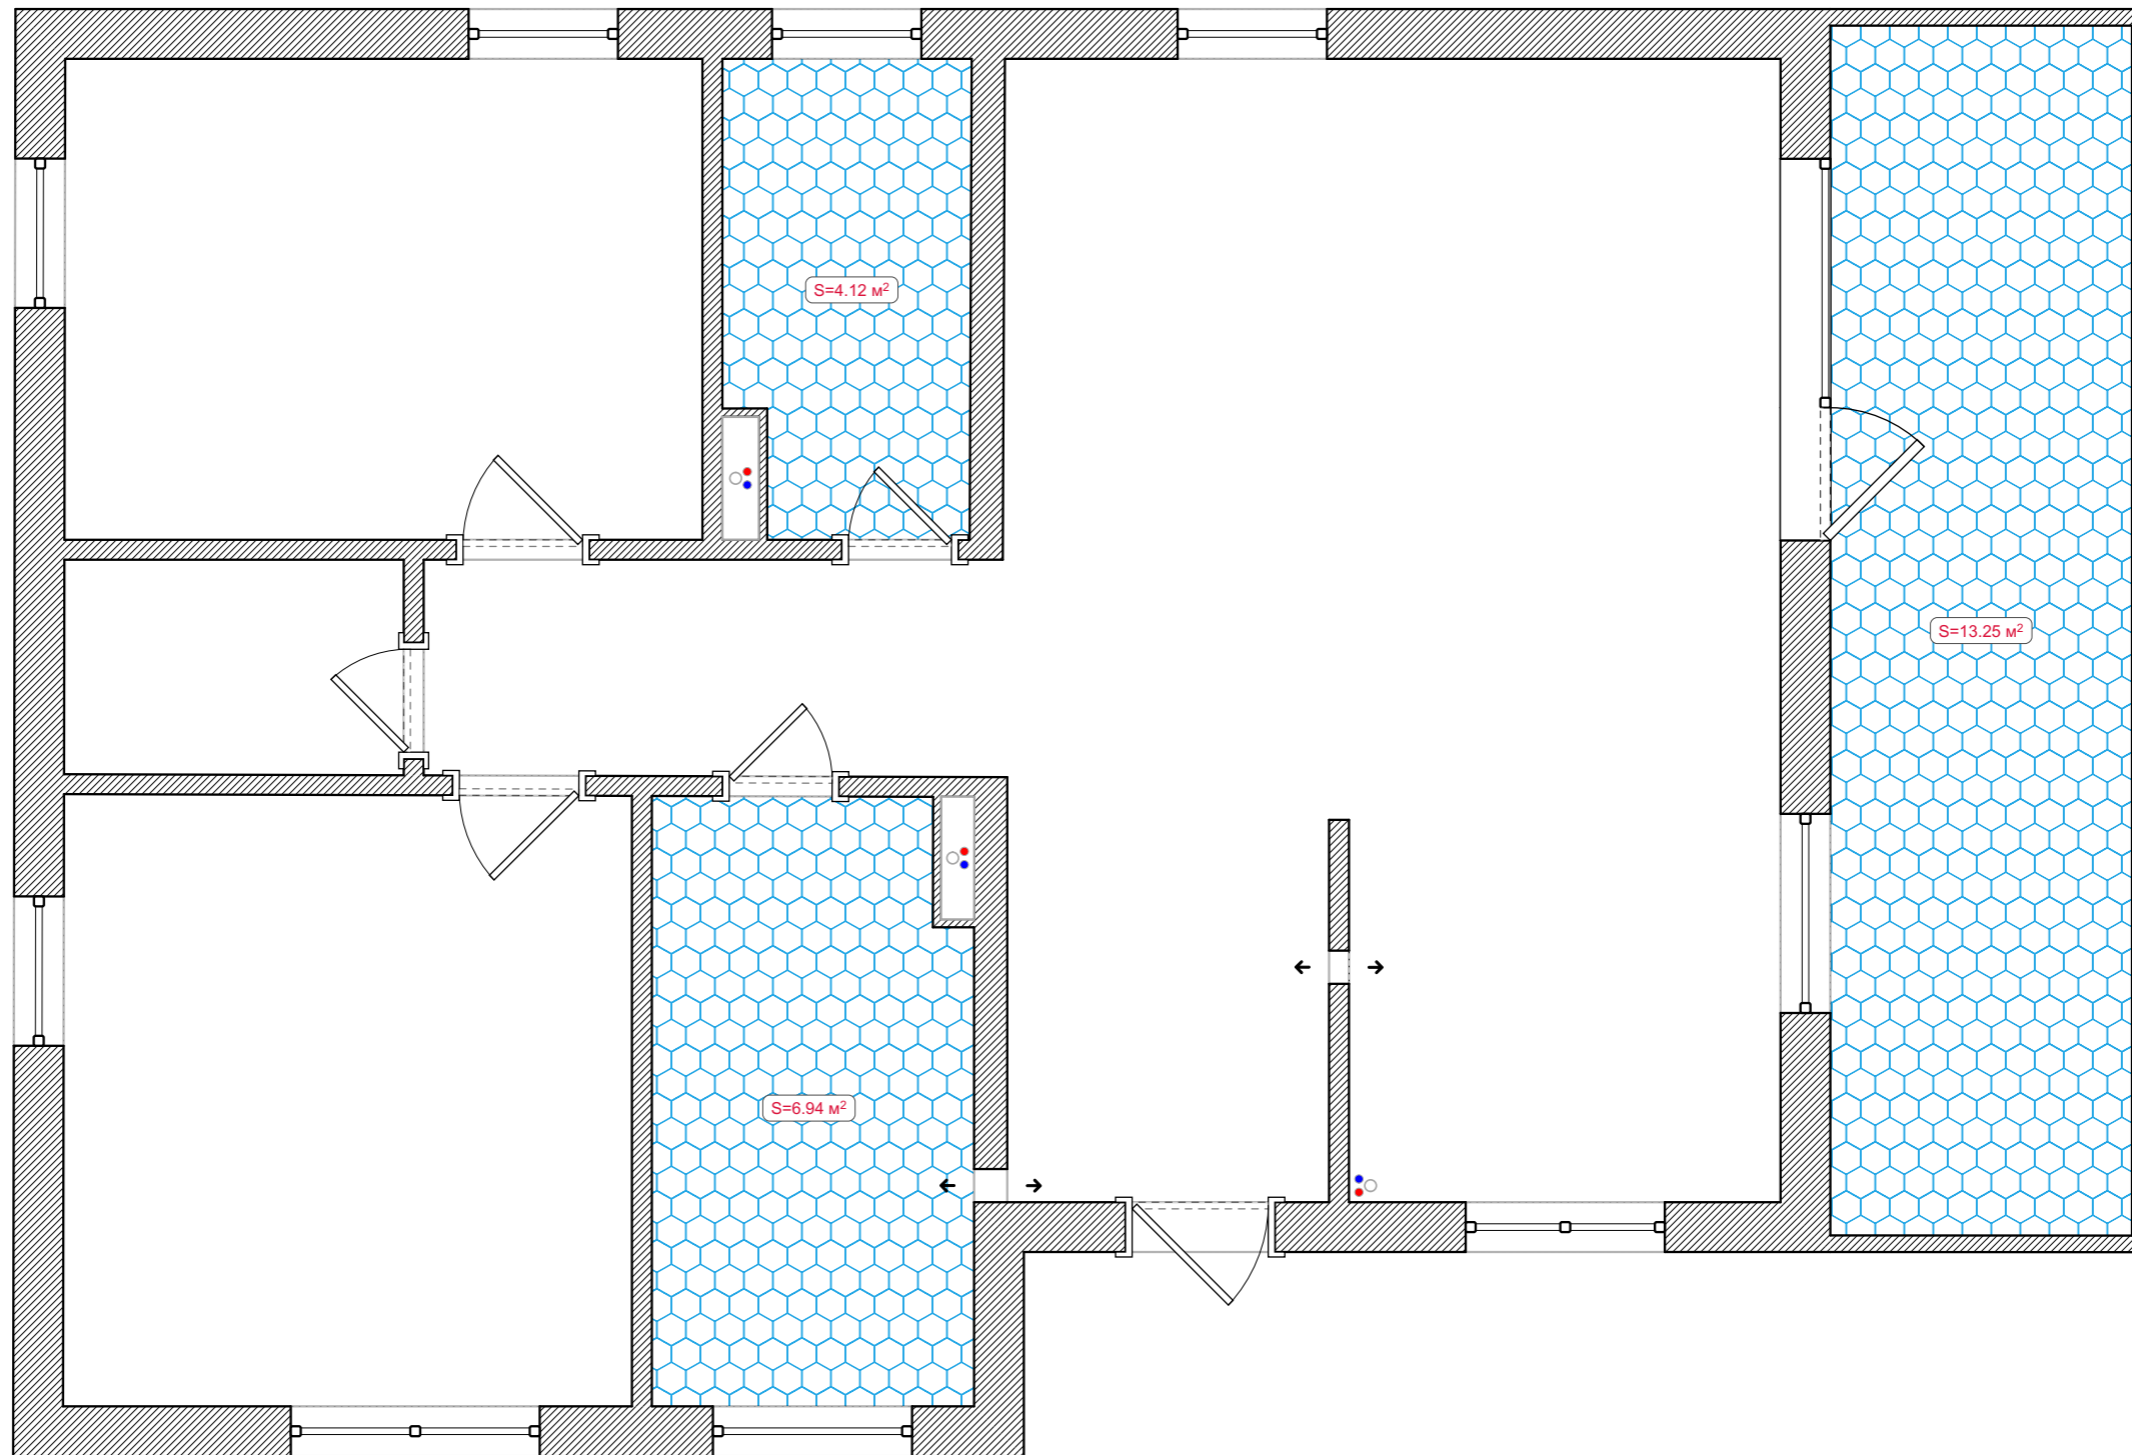

Legend:

 Surface waterproofer

# Plaster

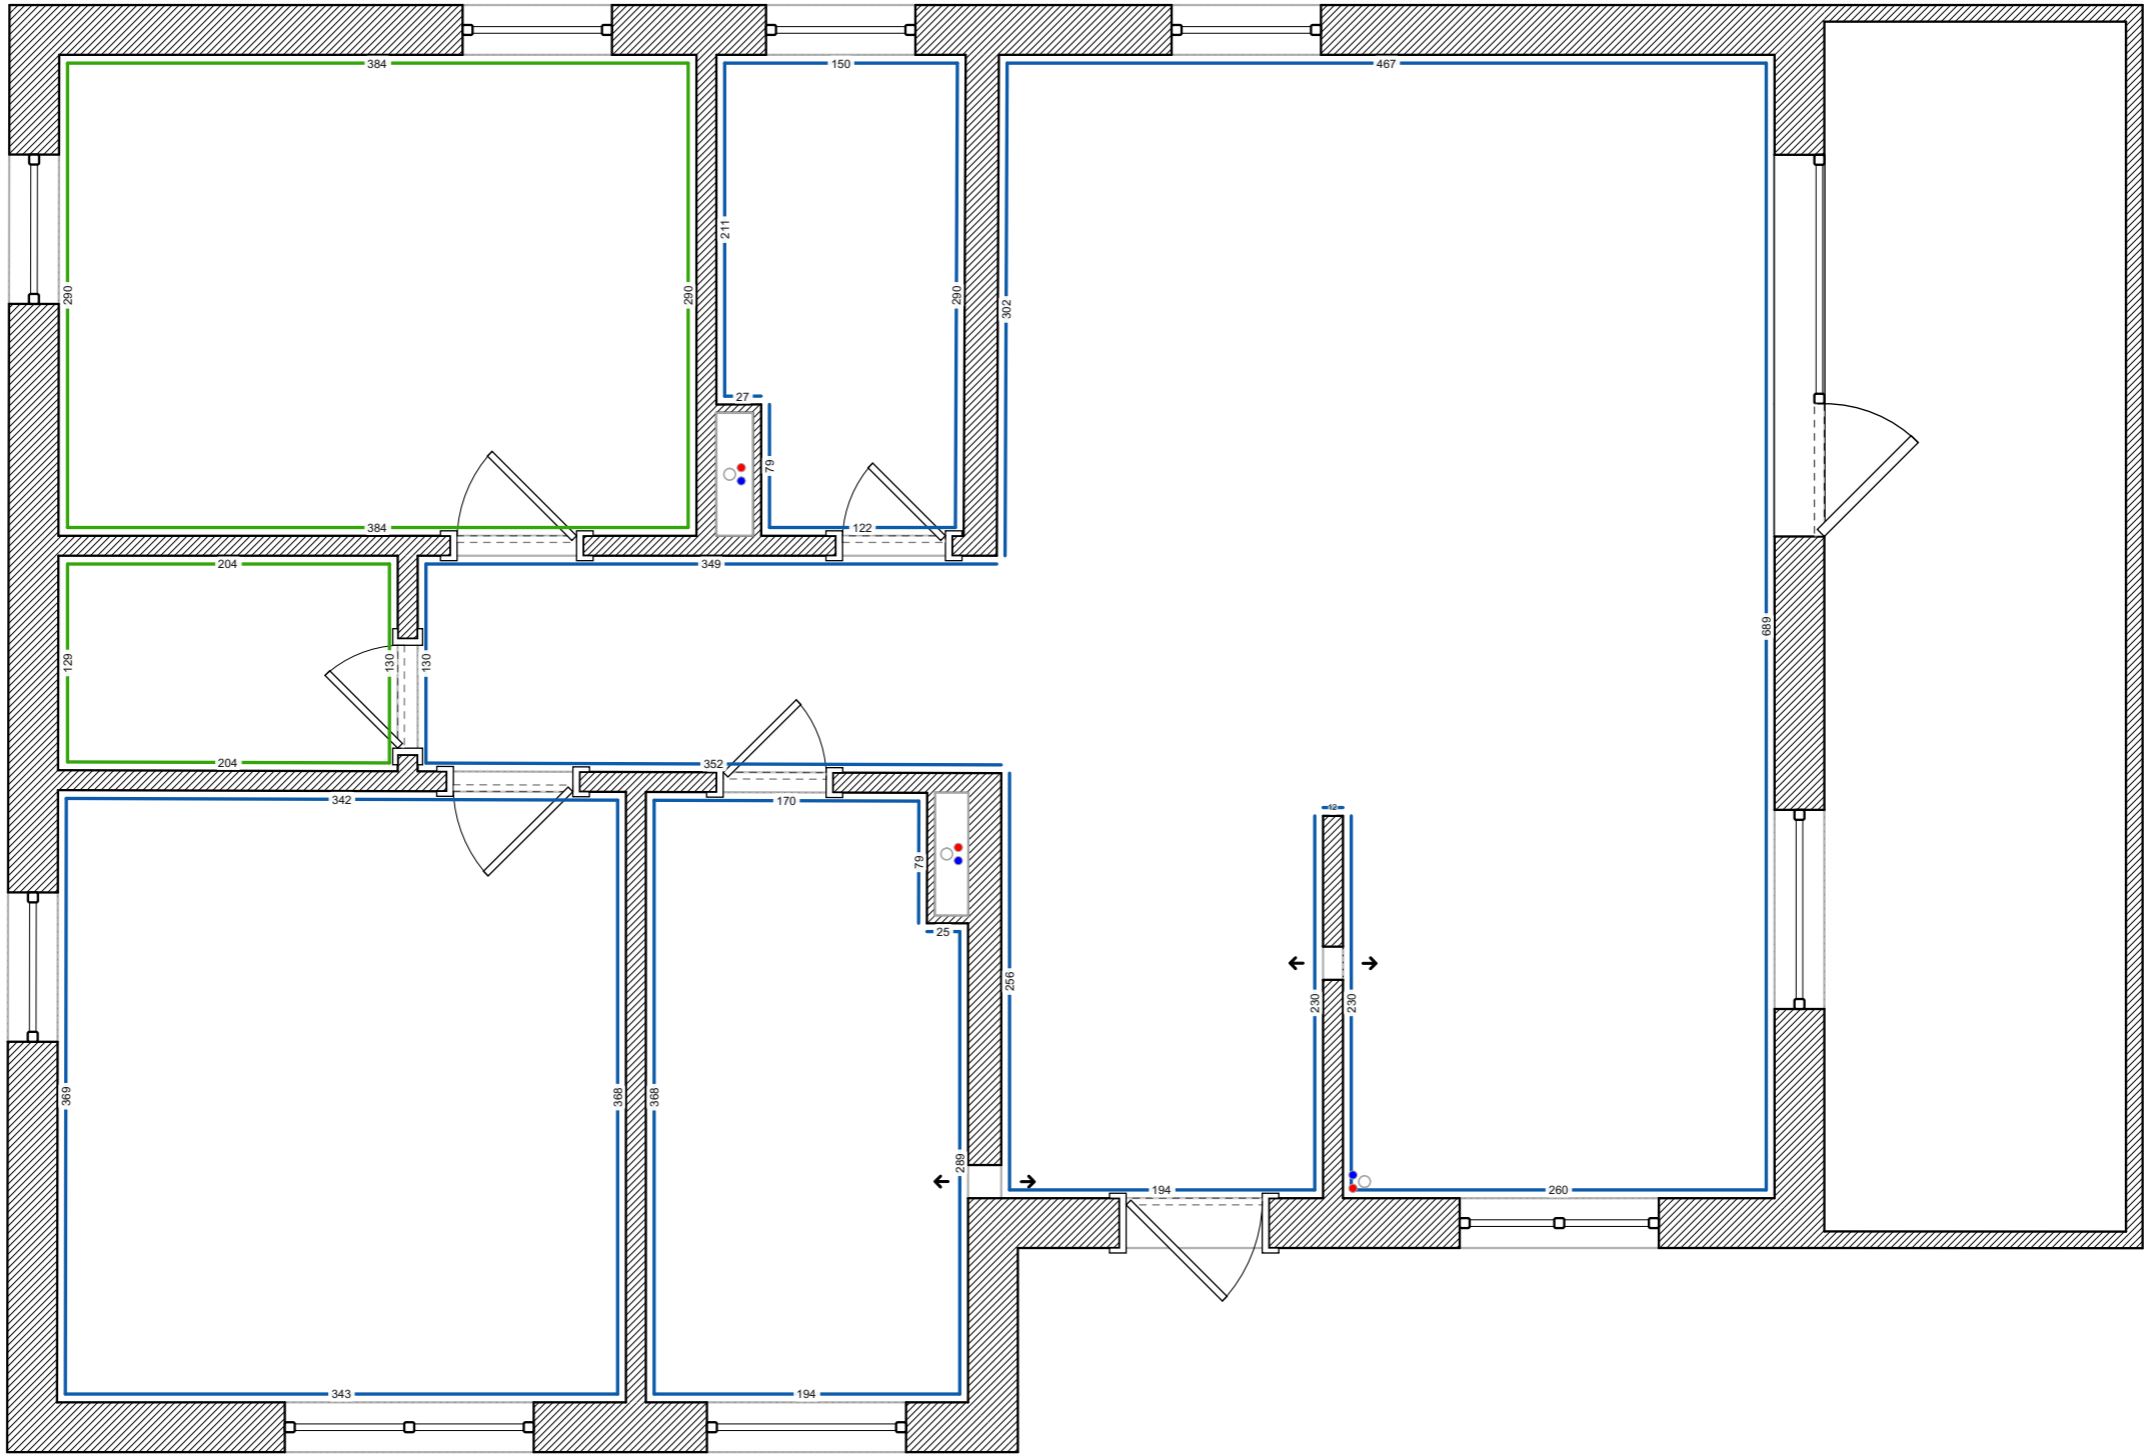


Legend:



- Plastering on markers
- Rough plaster



# Screed coat

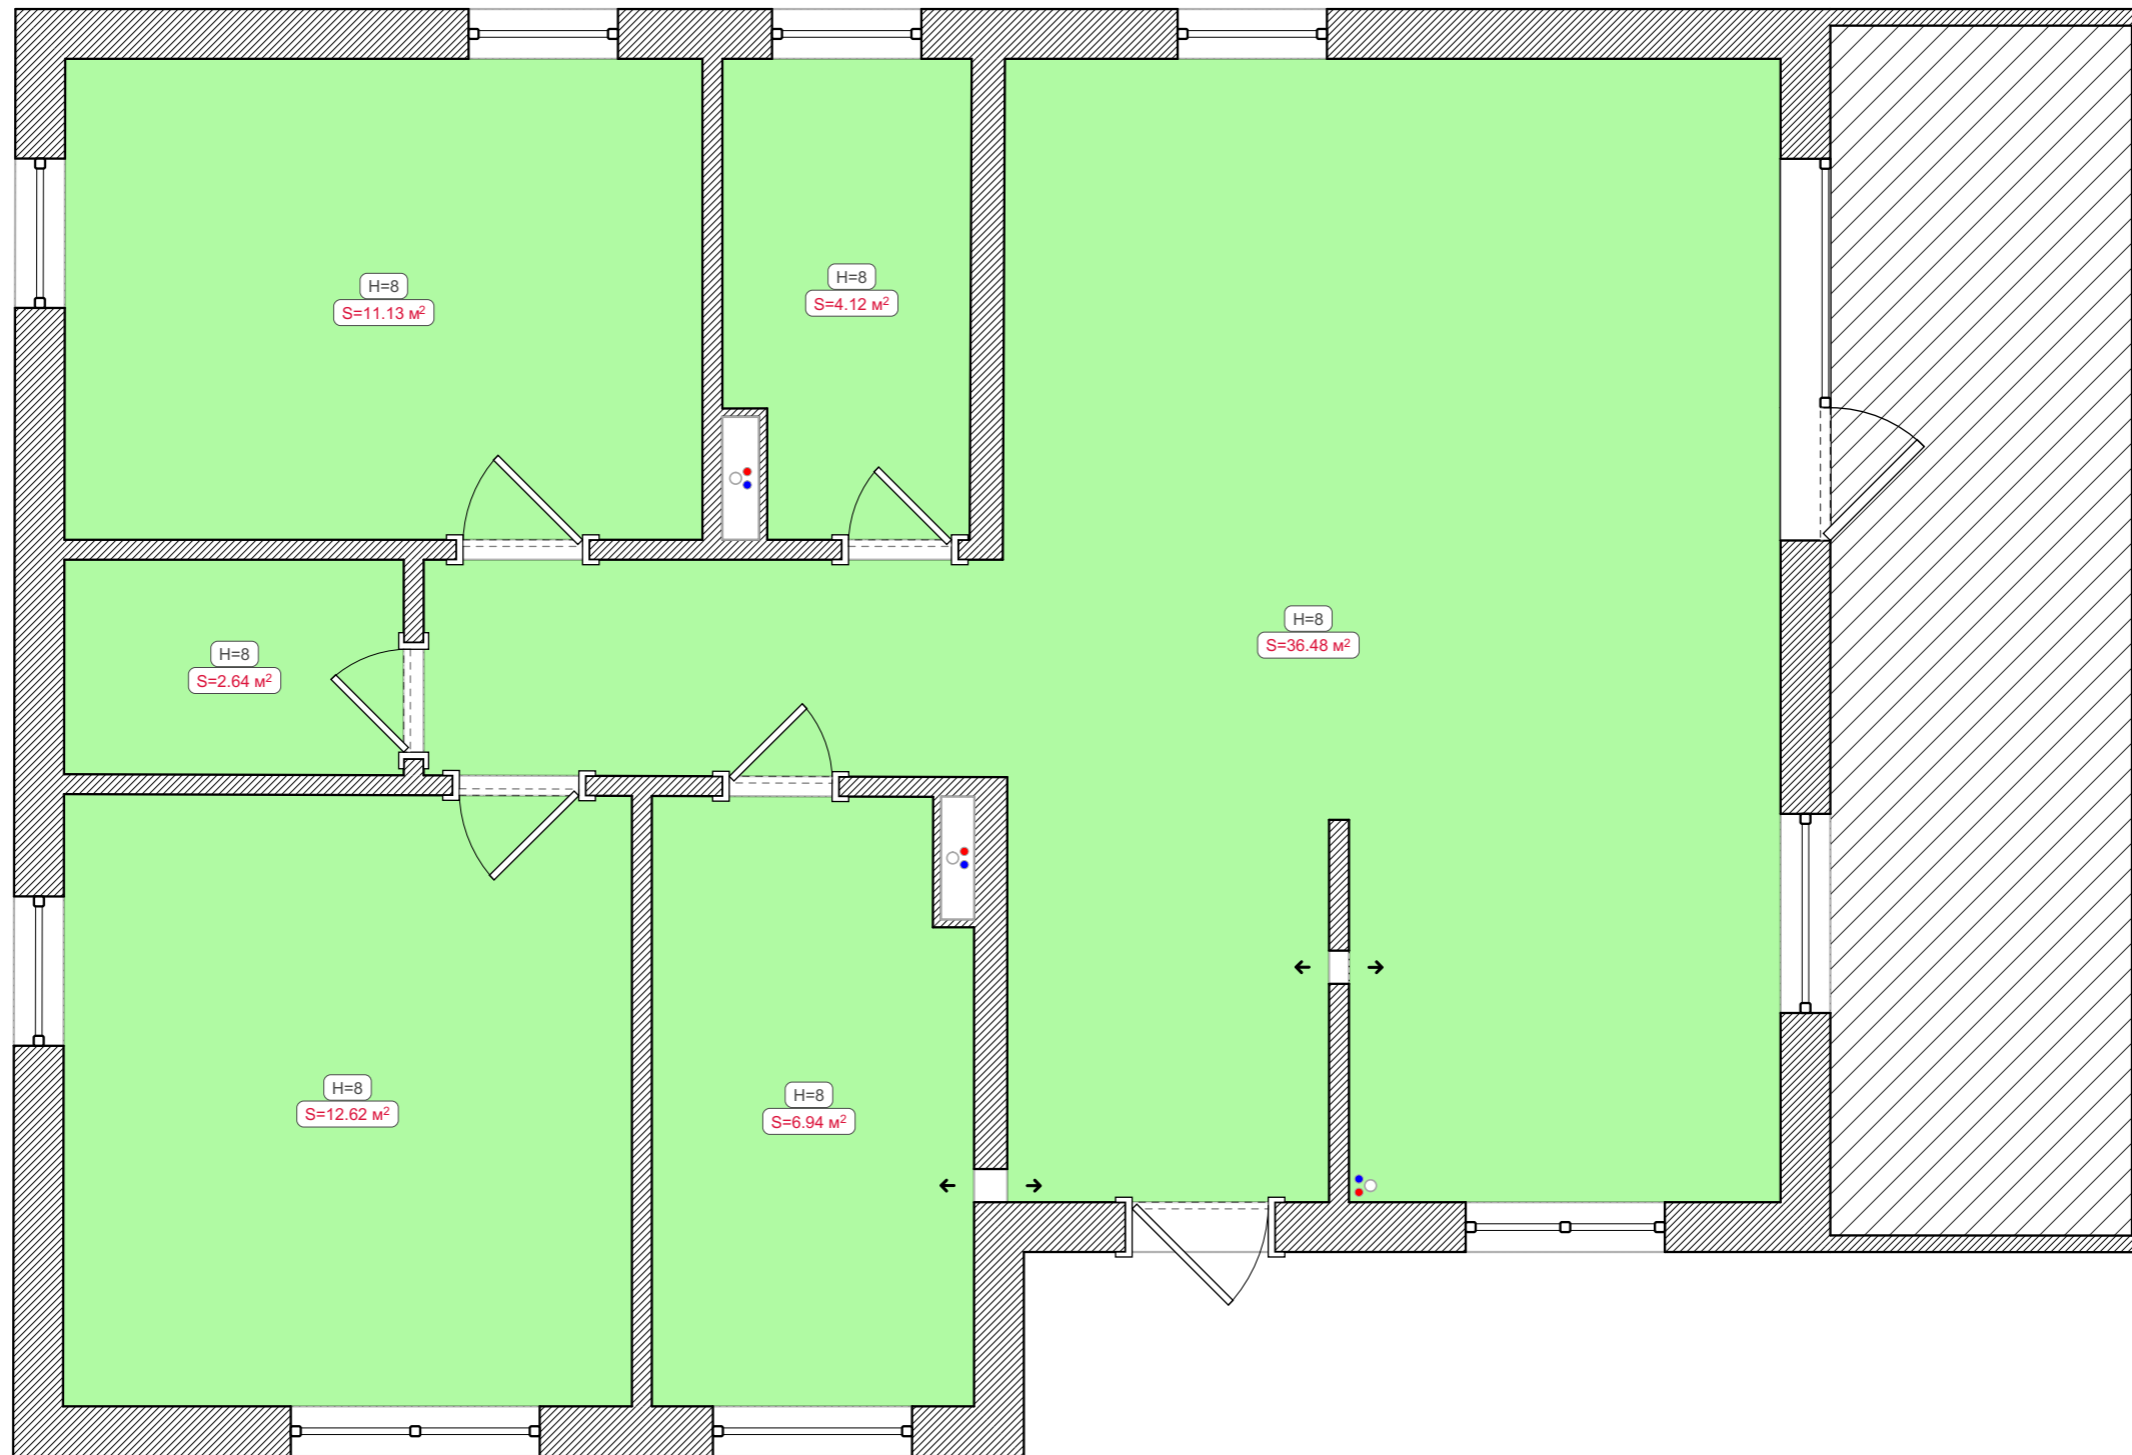

Legend:

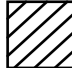-  Leveling screed
-  Semi-dry screed